

Dok 3

**Qorti Tal-Magistrati
(Għawdex) Gurisdizzjoni Superjuri.**

Citazzjoni Nru. 135/1999/1

Galea Maria et

Vs

Mizzi Angelo et

Relazzjoni tal-Perit Tekniku Joseph Mizzi A. & C.E..

Jesponi bir-rispett :

Illi fis-27 ta' Settembru 2002, l-esponent gie nominat mill-Qorti f'din il-kawza.

Fuq dan l-inkarigu l-esponent zamm :

1] Seduta fil-bini tal-Qorti fil-4 ta' Novembru 2011 li ghaliha kienu prezenti l-konvenuti li kienu assistiti minn Dr. Anton Refalo u Dr. Mario Scerri li deher ghall-attrici.

2] Seduta fil-bini tal-Qorti fil-24 ta' Frar 2112 li ghaliha kienu prezenti Dr. Mario Scerri ghall-attrici u l-konvenuti li kienu assistiti minn Dr. Anton Refalo.

Lista tal-proprietajiet kollha li kienet tipposjedi Giuseppa Mizzi .

l-attrici Maria Galea bil-gurament tikkonferma :

Illi fil-31 ta' Mejju 1996, mietet fil-Qala , Ghawdex, Giuseppa armla ta' Francesco Mizzi, omm l-attrici u l-konvenuti l-ohra.

Omm l-attrici, Giuseppa Mizzi kienet tipposjedi diversi bicciet raba u proprjeta` ohra immobiljari kif jirrizulta minn kopja tal-kuntratt ta` transferiment *causa mortis* li sar fl-atti tan-nutar Mariosa Grech tad-29 ta' Novembru 1996.

Illi fl-atti tan-nutar Mariosa Grech , Giuseppa Mizzi kienet tipposjedi s-sigwenti beni mmobblī :

- 1) Bicca raba magħrufa bhala "Tal-Munxar" fil-limiti tal-Munxar, ghawdex, tal-kejl ta' cirka 183 m.k. u li tmiss mit-tramontana ma'

triq San Pawl ,Lvant ma` beni ta` Joseph Buttigieg u nofsinhar ma` beni ta` Pawlu Debrincat, u kif ahjar murija fuq il-pjanta hawn annessa u mmarkata Dok.A.

2) Bicca raba maghrufa bhala “Ta` Fejn taz-Zambla” sive tal-Ktajjen sive “ It- Taksis” fil-limiti tal-Munxar, Ghawdex, tal-kejl ta` cirka 883 m.k. u tmiss mill-Lvant u mit-tramontana ma` passagg u minn nofsinhar in parti ma` Francesco Agius u in parti ma` Lorenzo Attard, soggetta ghar-rata ta`20 c fis-sena u kif ahjar deskritta permezz ta` pjanta hawn annessa u mmarkata Dok.B

. 3) Bicca raba maghrufa bhala “Is-Sanap” fil-kontrada tax-Xlendi fil-limiti tal- Munxar, Ghawdex tal-kejl cirka 747 m.k.u tmiss mill-irjihat kollha ma` beni ta` maria Buttigieg u kif murija ahjar fuq pjanta hawn annessa u mmarkata Dok. C.

4)Bicca raba maghrufa bhala “Ta` Latniga “ fil-limiti tal- Munxar Ghawdex tal-kejl 180 m.k. u lit miss mill- Punent ma` ma` beni ta` Giuseppe Spiteri , tramontana ma` beni ta` Antonio Tabone u nofsinhar ma` beni ta` Francesco Scicluna, kif murija fuq il-pjanta hawn annessa u mmarkata Dok. D

5)Bicca raba maghrufa bhala “ Tal-Ktajjen” sive tal- Hofra fil-limiti tal-Munxar Ghawdex , tal-kejl ta`cirka 1000 m.k. u tmiss mill- Lvant u Tramontana ma` passagg u minn Nofsinhar in parti ma`beni ta` Francesco Agius u in parti ma`beni ta` Lorenzo Attard, u kif murija in parti ma` beni ta` Lorenzo Agius u in parti ma` beni ta` Lorenzo Attard, u kif murija fuq il-pjanta hawn annessa u mmarkata Dok.E.

6)Kwart (1/4) indiviz minn bicca raba maghrufa bhala “ Ta` Grunju” sive “Tat-Trent” fil-limiti tan- Nadur, Ghawdex, l-intier tal-kejl cirka 938 m.k. u tmiss minn nofsinhar ma` triq l-isqof D. C. Palmieri, mill-Lvant ma` beni ta` l-eredi Salvu Mizzi u mill-Punent ma` beni ta` Dr. Sammy Galea u kif ahjar murija fuq il-pjanta hawn annessa u mmarkata DOK F.

7)Nofs (1/2) indiviz minn bicca raba` maghrufa bhala “Is-Sieqja” fil-limiti tal-Qala Ghawdex, tal-kejl ta` cirka 1157 m.k. u tmiss mill-punent ma` beni tal-eredi ta` Salvu Mizzi, nofsinhar ma` beni ta` Joseph Farrugia u tramontana ma` beni tal-familja Cremona, u kif ahjar murija fuq il-pjanta hawn annessa u mmarkata Dok. G.

Wara l-verbal tal-Qorti datat 17/2/2012, l-esponent zamm seduta ohra fil-bini tal-Qorti fil-24 ta` Frar 2012, il-konvenuti prezentaw nota Dok. AM li biha jiddikjaraw illi l-proprijeta` oggett ta` din il-kawza huma dawk diga elenkati fil-paragrafi precedenti minn 1 sa 7, kif ukoll iz-zewg kuntratti esebiti wiehed tal-11 ta` April 1931 u l-iehor tal-24 ta` Settembru 1951 li minnhom jirrizulta li Giuseppa Mizzi matul iz-zwieg tagħha ma` Francesco Mizzi xrat zewg porzjonijiet raba wahda

ta` Wied Biljun u l-ohra Ta` Klin u ghalhekk nofs indiviz taghom jippartieni lilha.

Rigward il-kuntratt li sar fil-11 t`April 1931,l-esponent jixtieq jirreleva li meta sar dan il-kuntratt, il-geneturi tal-kontendenti ma kienux għadhom mizzewga u għalhekk il-proprietà` msemmija f`dan il-kuntratt, ir-raba ta` Wied Biljun fil-Qala Ghawdex jappartieni lill-missier il-kontendenti biss, Francesco Mizzi u li għalhekk mhux mertu ta` din il-kawza.

Rigward ir-raba` ta`Klin msemmi fil-kuntratt tan-nutar Giuseppe Gatt tal-24 ta` Settembru 1951, Dr. Mario Scerri ddikjara li l-attrici Maria Galea mhix interessata mis-sehem li għandha jew jista` jkollha minn din il-proprietà`

Fis-seduta mizmura fil-24 ta` Frar 2012, Dr.Mario Scerri talab lill-esponent sabiex jagħmel access u jistma l-fondi biss li huma deskritti fil-paragrafi 1 sa 5 tal-kuntratt li sar quddiem in-Nutar Mariosa Grech. Dwar is-sehem indiviz mill-proprietà` deskritta fil-paragrafi 6 u 7 tal-kuntratt dr. Mario Scerri ddikjara li l-patricinata tieghu mhix interessata mis-sehem li għandha jew jista` jkollha minn din il-proprietà`

Għaldaqstant wara li spezzjona l-proprietajiet elenkti fil-paragrafi precedenti nos. 1 sa 5 u ha in konsiderazzjoni l-lokalita` kif ukoll hwejjeg ohra li jista` jkollhom x`jaqsmu mall-valur ta` l-istess proprietà` l-esponent qiegħed jiffissa l-valur liberu u frank ta` dawn il-proprietajiet kif gej :

- 1] Bicca art fabbrikabbli ,magħrufa bhala “Tal-Munxar” fil-limiti tal-Munxar, Ghawdex tal-kejl cirka 183 m.k. qed tigi stmata ghall-valur ta` 163000 euro. (mijha u tlieta u sittin elf euro).
- 2] Bicca raba` Agrikola magħrufa bhala “Ta Fejn Taz-zambla” sive “Tal-Ktajjen” sive “It-Tiksīs” fil-limiti tal-Munxar,Għawdex,tal-kejl ta` cirka 883 m.k. qed tigi stmata ghall-valur ta` 1830 euro.(Elf tminn mijha u tletin euro)
- 3] Bicca raba` Agrikola magħrufa bhala “Is-Sanap” fil-kontrada tax-Xlendi, Ghawdex,tal-kejl cirka 747 m.k. qed tigi stmata ghall-valur ta` 1548 euro.(Elf hames mijha u tminja u erbghin euro)
- 4]Bicca raba` Agrikola magħrufa bhala “ Tal-Latniga” fil-limiti tal-Munxar, Ghawdex, tal-kejl cirka 180 m.k. qed tigi stmata ghall-valur ta` 186 euro.(mijha u sita u tmenin euro)
- 5] Bicca raba` Agrikola magħrufa bhala “Tal-Ktajjen” sive “Tal-Hofra” fil-limiti tal-Munxar Ghawdex tal-kejl cirka 1000 m.k. qed tigi stmata ghall-valur ta` 3500 euro.(Tlett elef u hames mitt euro)

Fl-opinjoni ta` l-esponent dawn il-hames bicciet raba` in divizjoni ma humiex komodament divizibbli.



Tant għandu l-unur l-esponent jissottometti għas-savju gudizzju ta` din L-Onorabbli Qorti.



A.I.C. Joseph Mizzi

Nota

UU1455
Dokument A

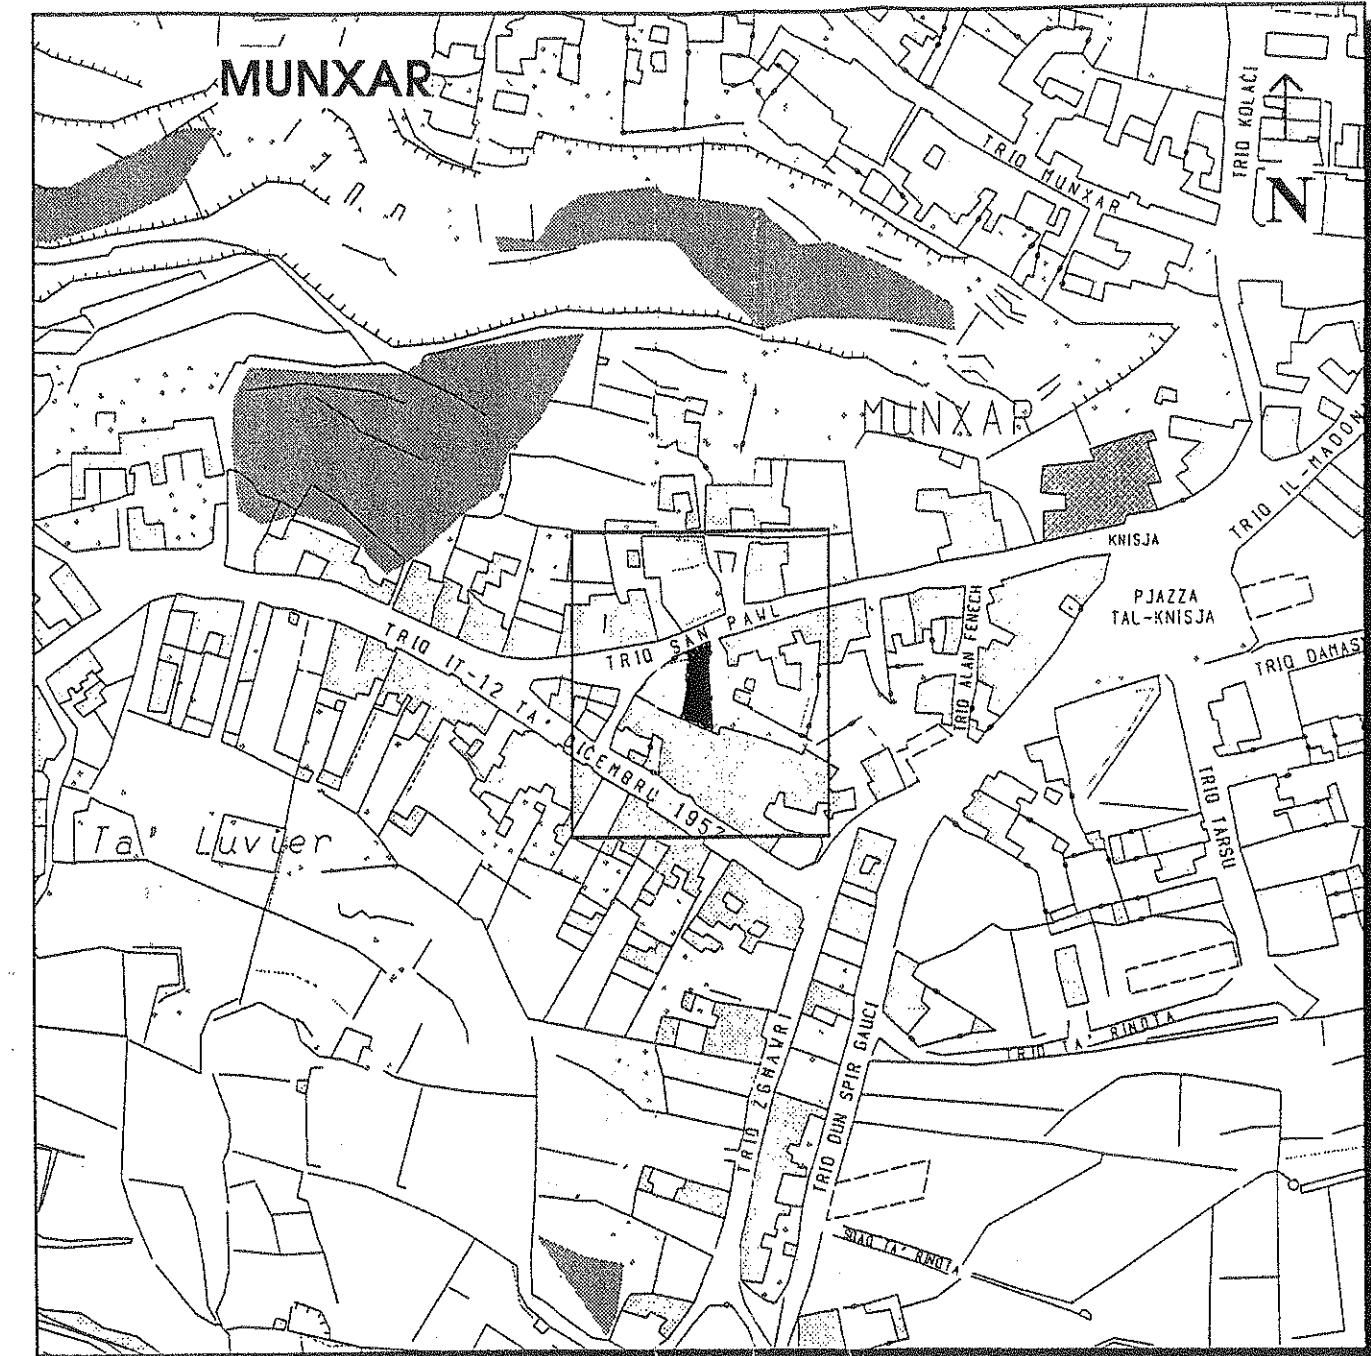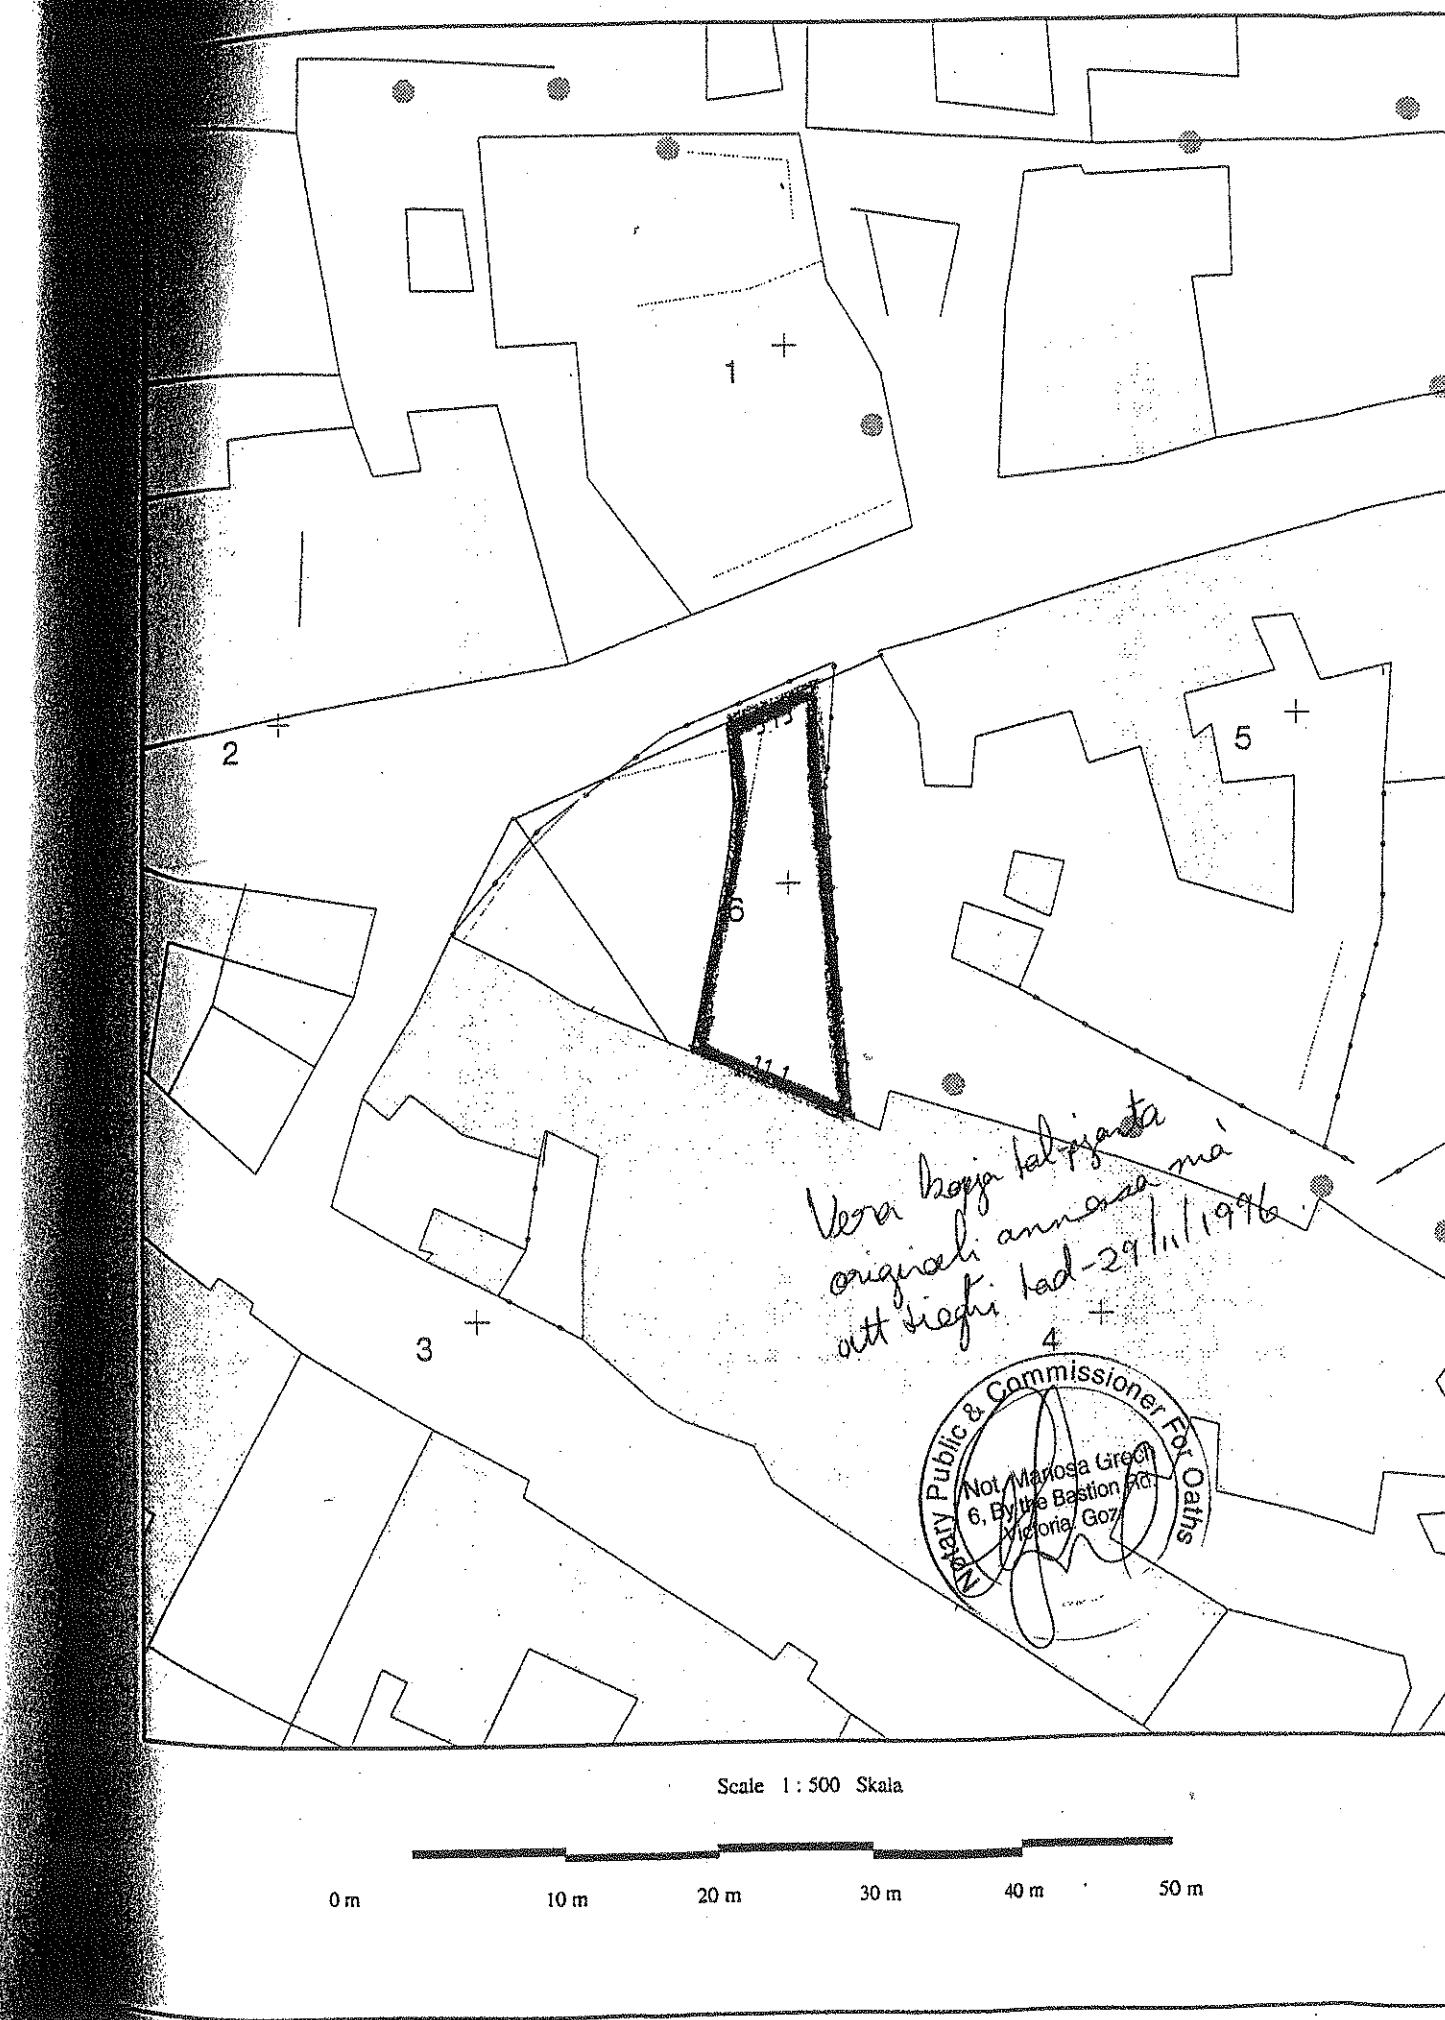

Pjanta tas-sit 1:2500 Site Plan


Registru ta' l-Artijiet

Casa Bolino, 116 Triq il-Punent, Valletta



Land Registry

Casa Bolino, 116 West Street, Valletta

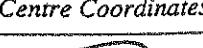
Nru tal-Mappa: Map Number:	2960	Posizzjoni Centrali: Centre Coordinates:	x = 30950 y = 87770	Parti minn SS: Extracted from SS	3087	Data: Date:	08/28/1996
Perit Architect:		Qies (metri kwadri) Area (square metres)	183 m ²	Timbru tal-Perit Architect's Stamp	EDDIE BUSUTTIL B.E.&A. (Hons) A.&C.E. ARCHITECT & CIVIL ENGINEER 79 B, SIR LUIGI CAMILLERI STREET, VICTORIA VCT 108 GOZO - MALTA	Firma tal-Applikant Applicant's signature	Dritt Mhallas REGIST

HEDDIE BUSUTTIL B.E.&A. (Hons) A.C.E.
Timbru tal-Perit ARCHITECT & CIVIL ENGINEER
Architect's Stamp 9 B, SIR LUIGI CAMILLERI STREET,
VICTORIA VCT 108
GOZO - MALTA

Firma tal-Applicant
Applicant's signature


Dritt Mhallas

U.S. PATENT AND TRADEMARK OFFICE
REGISTRATION
SEARCH

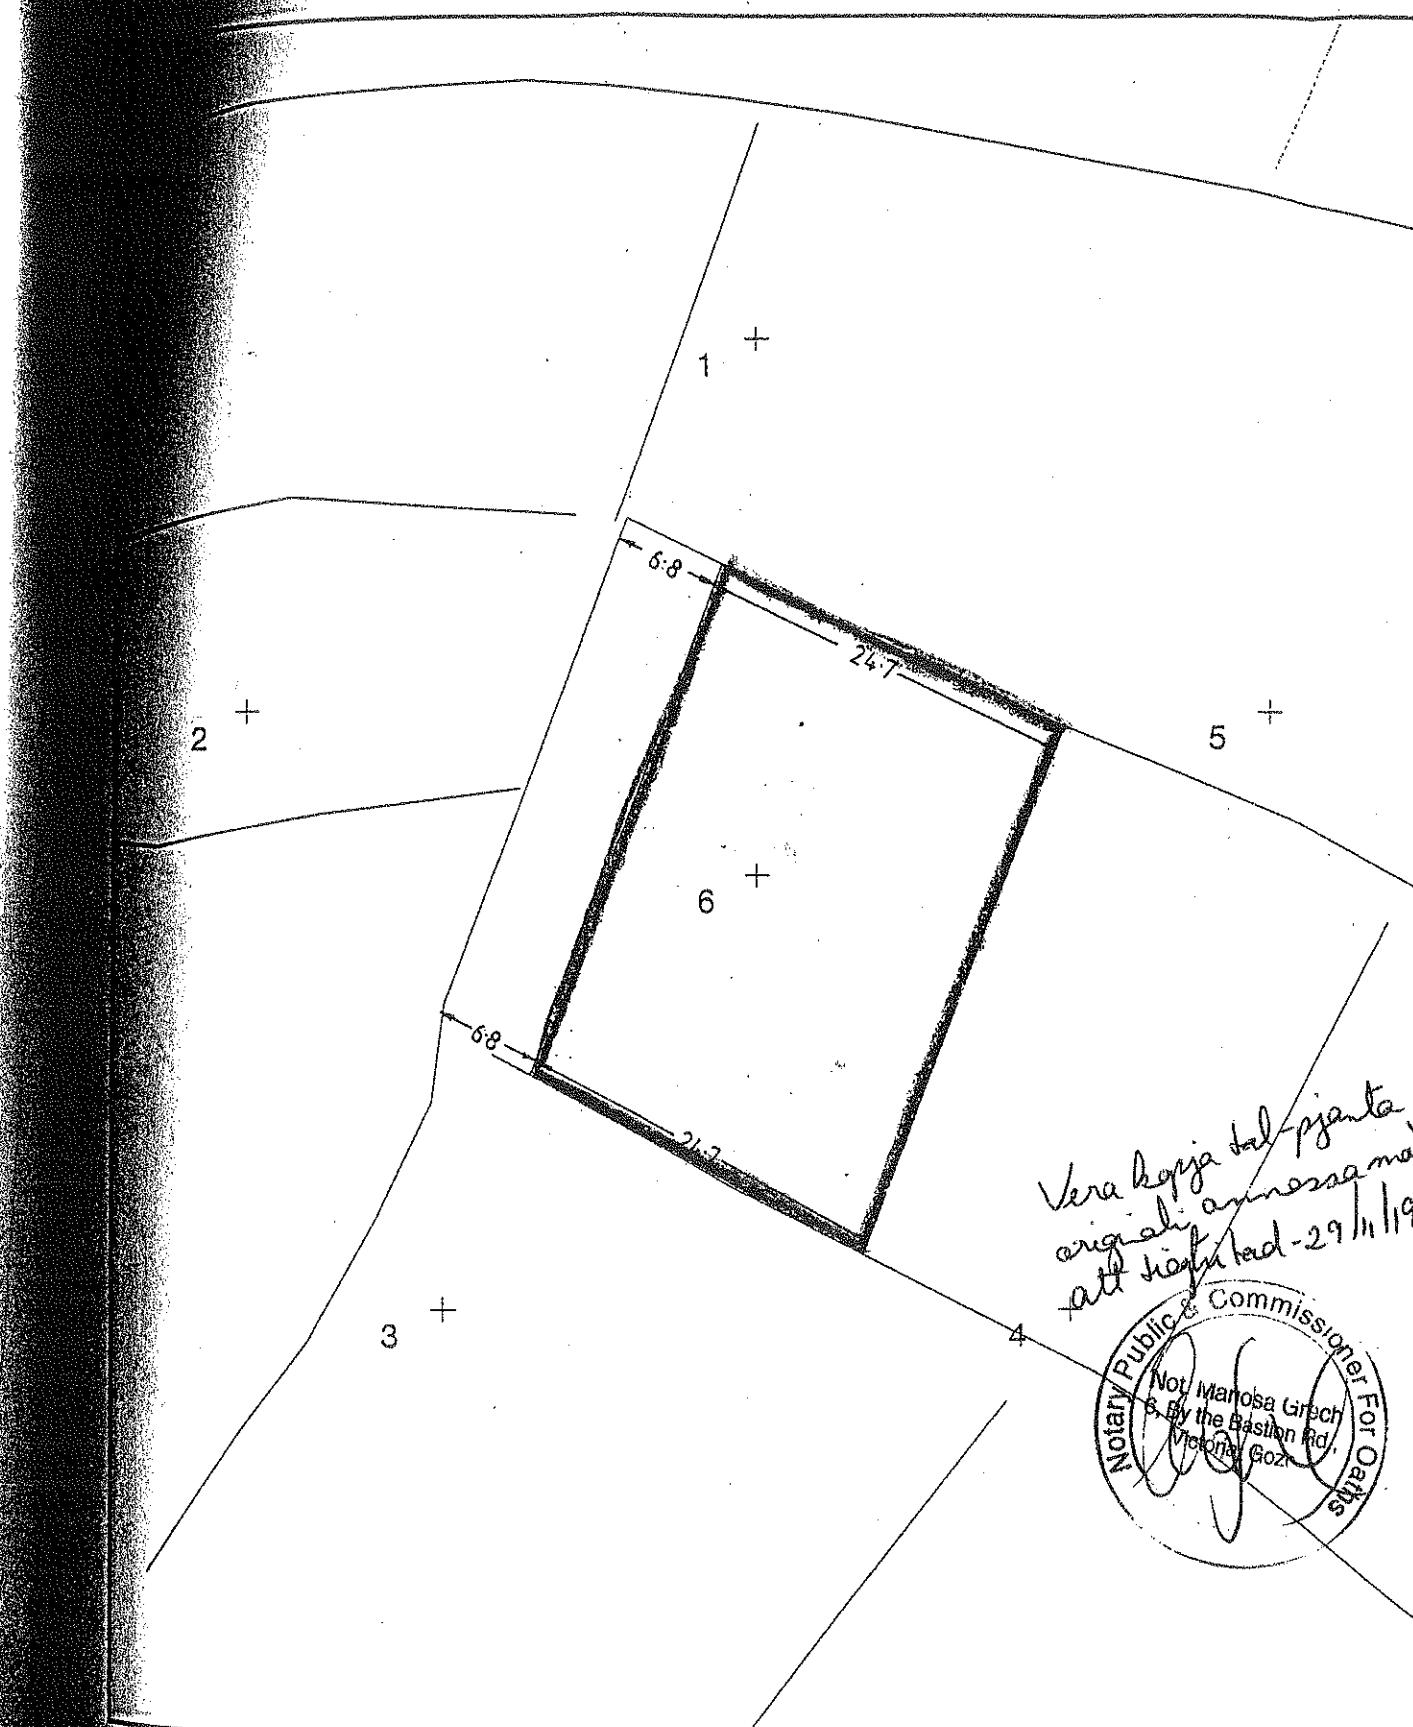

Scale 1:500 Skala

0 m 10 m 20 m 30 m 40 m 50 m

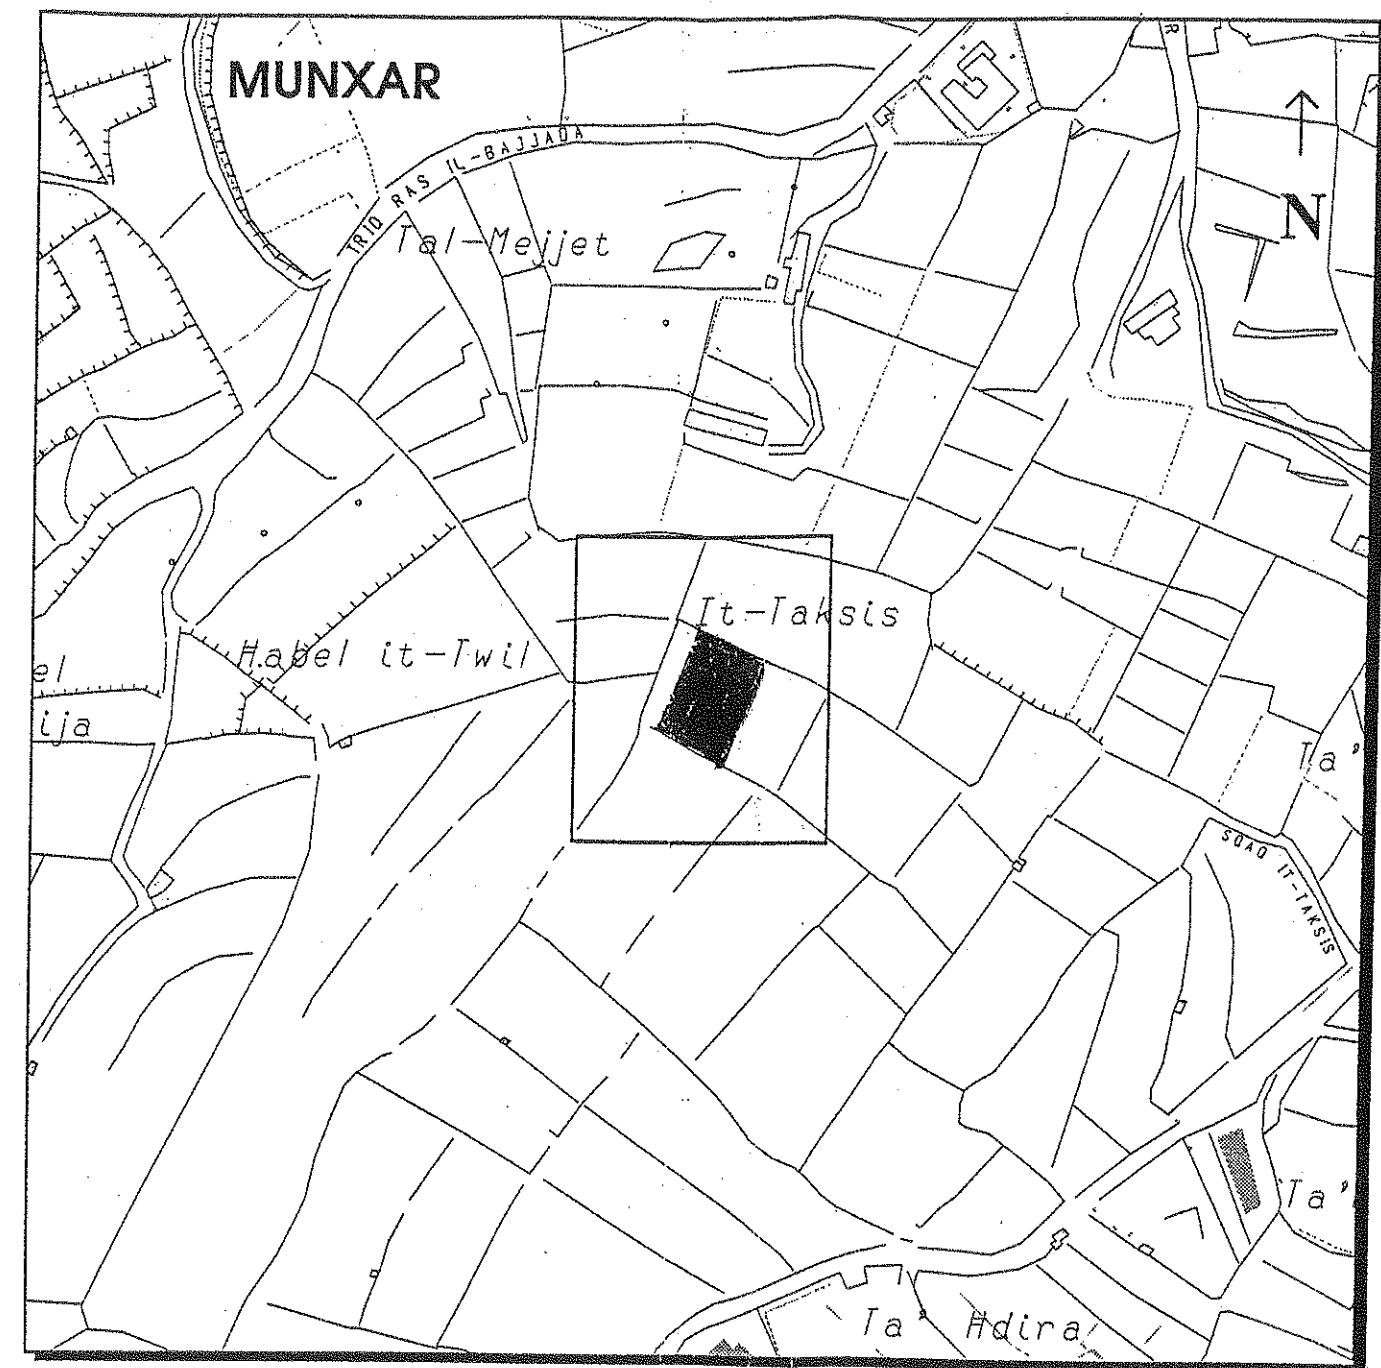

Pjanta tas-sit 1:2500 Site Plan

Registru ta' l-Artijiet

Casa Bolino, 116 Triq il-Punent, Valletta



Land Registry

Casa Bolino, 116 West Street, Valletta

Nru tal-Mappa: Map Number:	2957	Posizzjoni Centrali: Centre Coordinates:	x = 30560 y = 87470	Parti minn SS: Extracted from SS	3087	Data: Date:	08/28/1996
-------------------------------	------	---	------------------------	-------------------------------------	------	----------------	------------

Perit
Architect:

Timbru tal-Perit
Architect's Stamp

TEDDIE BUSUTTIL B.E.&A. (Hons) A.&C.E.
ARCHITECT & CIVIL ENGINEER
79 B, SIR LUIGI CAMILLERI STREET
VICTORIA VCT 108
GOZO — MALTA


Qies (metri kwadri)
Area (square metres)

883 mt²

Firma tal-Applicant
Applicant's signature


Dritt Mhallas
Fee Paid

LAND REGISTRY
STATIONERY

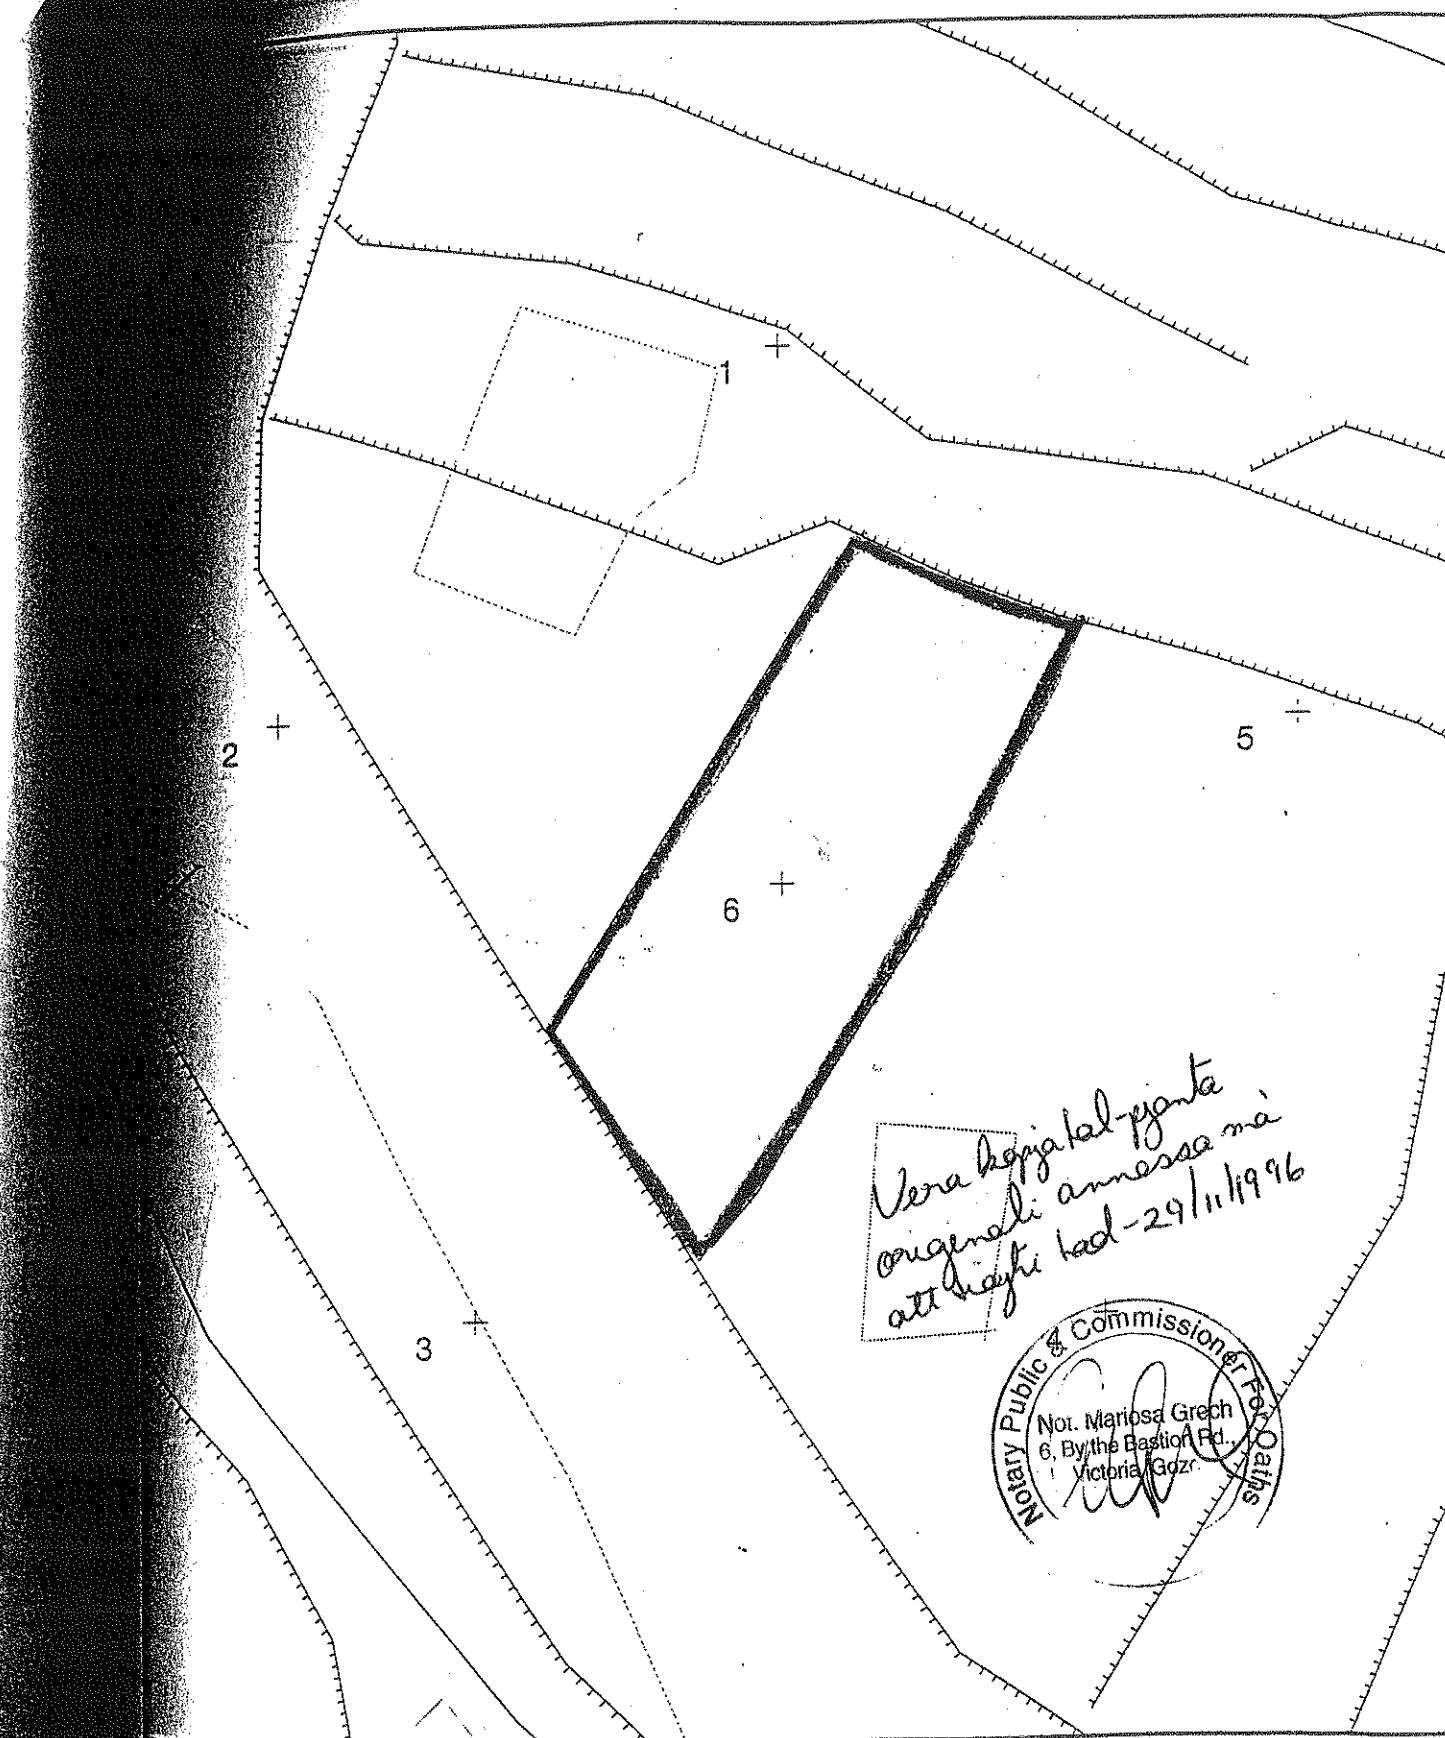

Scale 1:500 Skala

0 m 10 m 20 m 30 m 40 m 50 m

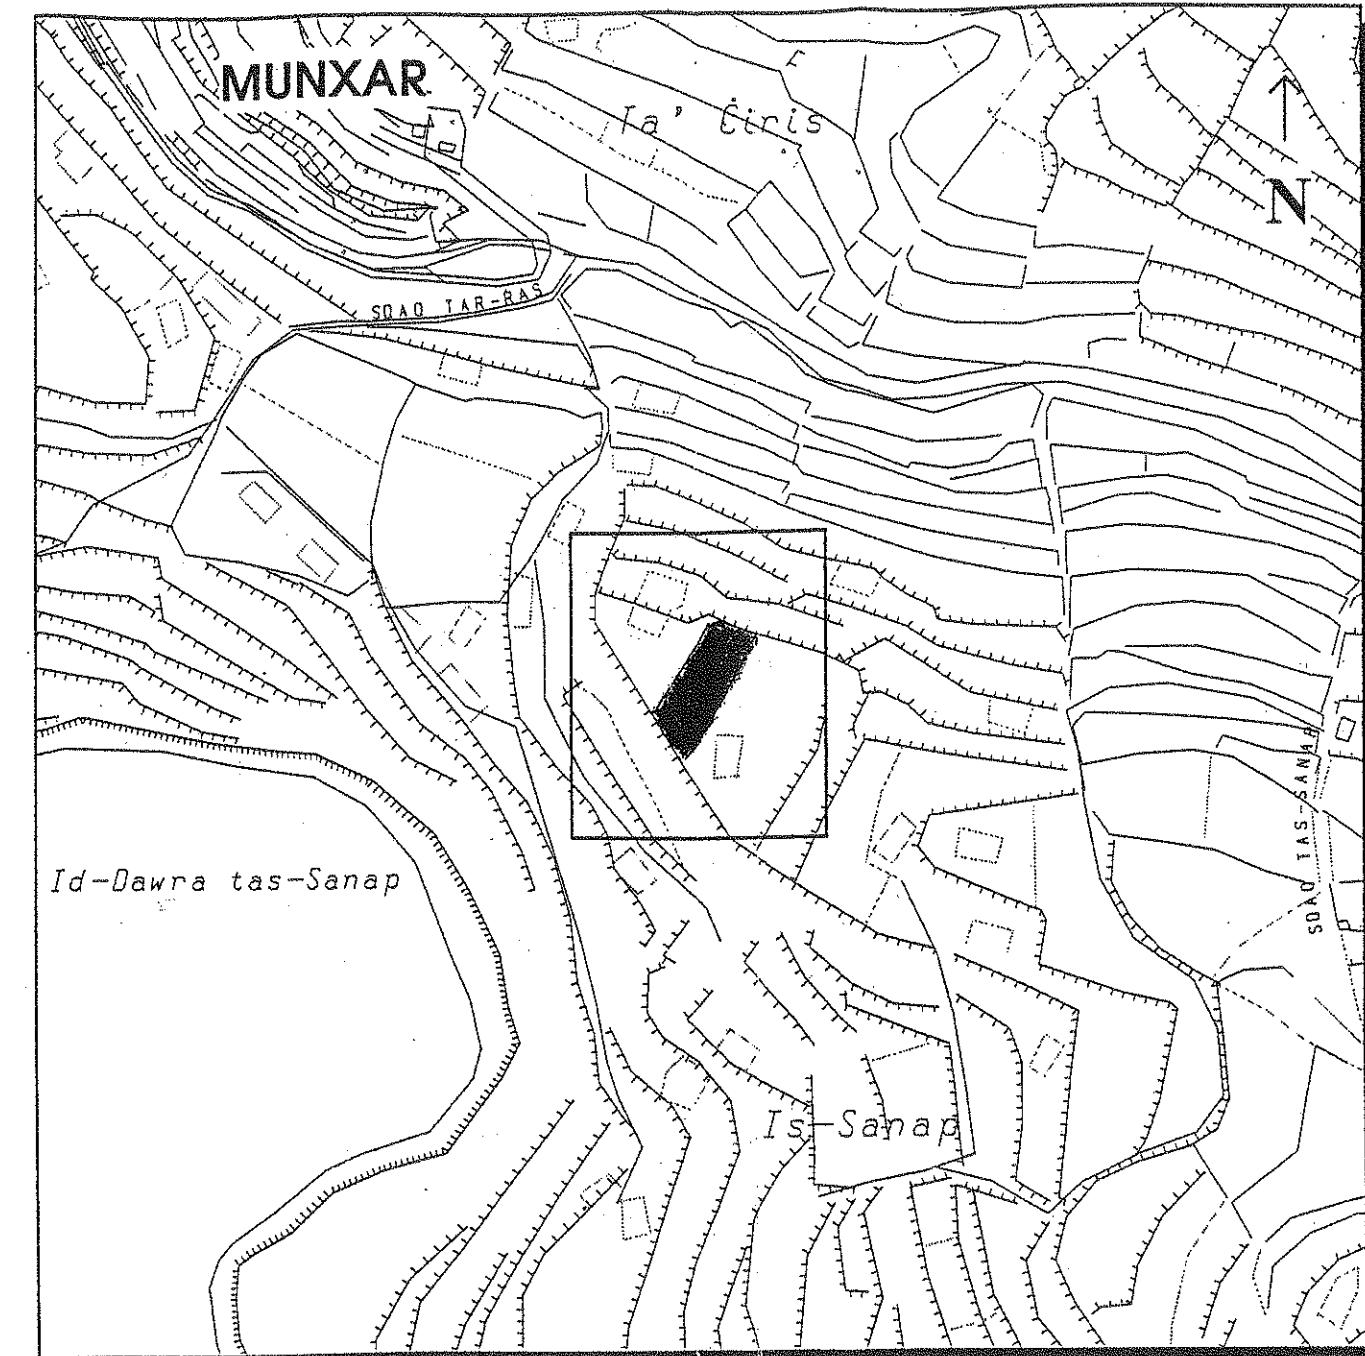

Pjanta tas-sit 1:2500 Site Plan

Registru ta' l-Artijiet

Casa Bolino, 116 Triq il-Punent, Valletta



Land Registry

Casa Bolino, 116 West Street, Valletta

Nru tal-Mappa: Map Number:	2958	Posizzjoni Centrali: Centre Coordinates:	x = 29770 y = 87090	Parti minn SS: Extracted from SS	3087 2887	Data: Date:	08/28/1996 Date:
-------------------------------	------	---	------------------------	-------------------------------------	-----------	----------------	---------------------

Perit
Architect:

Timbru tal-Perit
Architect's Stamp

TEDDIE BUSUTTIL B.E.&A. (Horis) A.&C.E.
ARCHITECT & CIVIL ENGINEER
79 B, SIR LUIGI CAMILLERI STREET
VICTORIA VCT 108
GOZO — MALTA


Qies (metri kwadri)
Area (square metres)

747m²


Firma tal-Applicant
Applicant's signature

Dritt Mhallas
Fee Paid

LAND REGISTRY
STAMP DATED

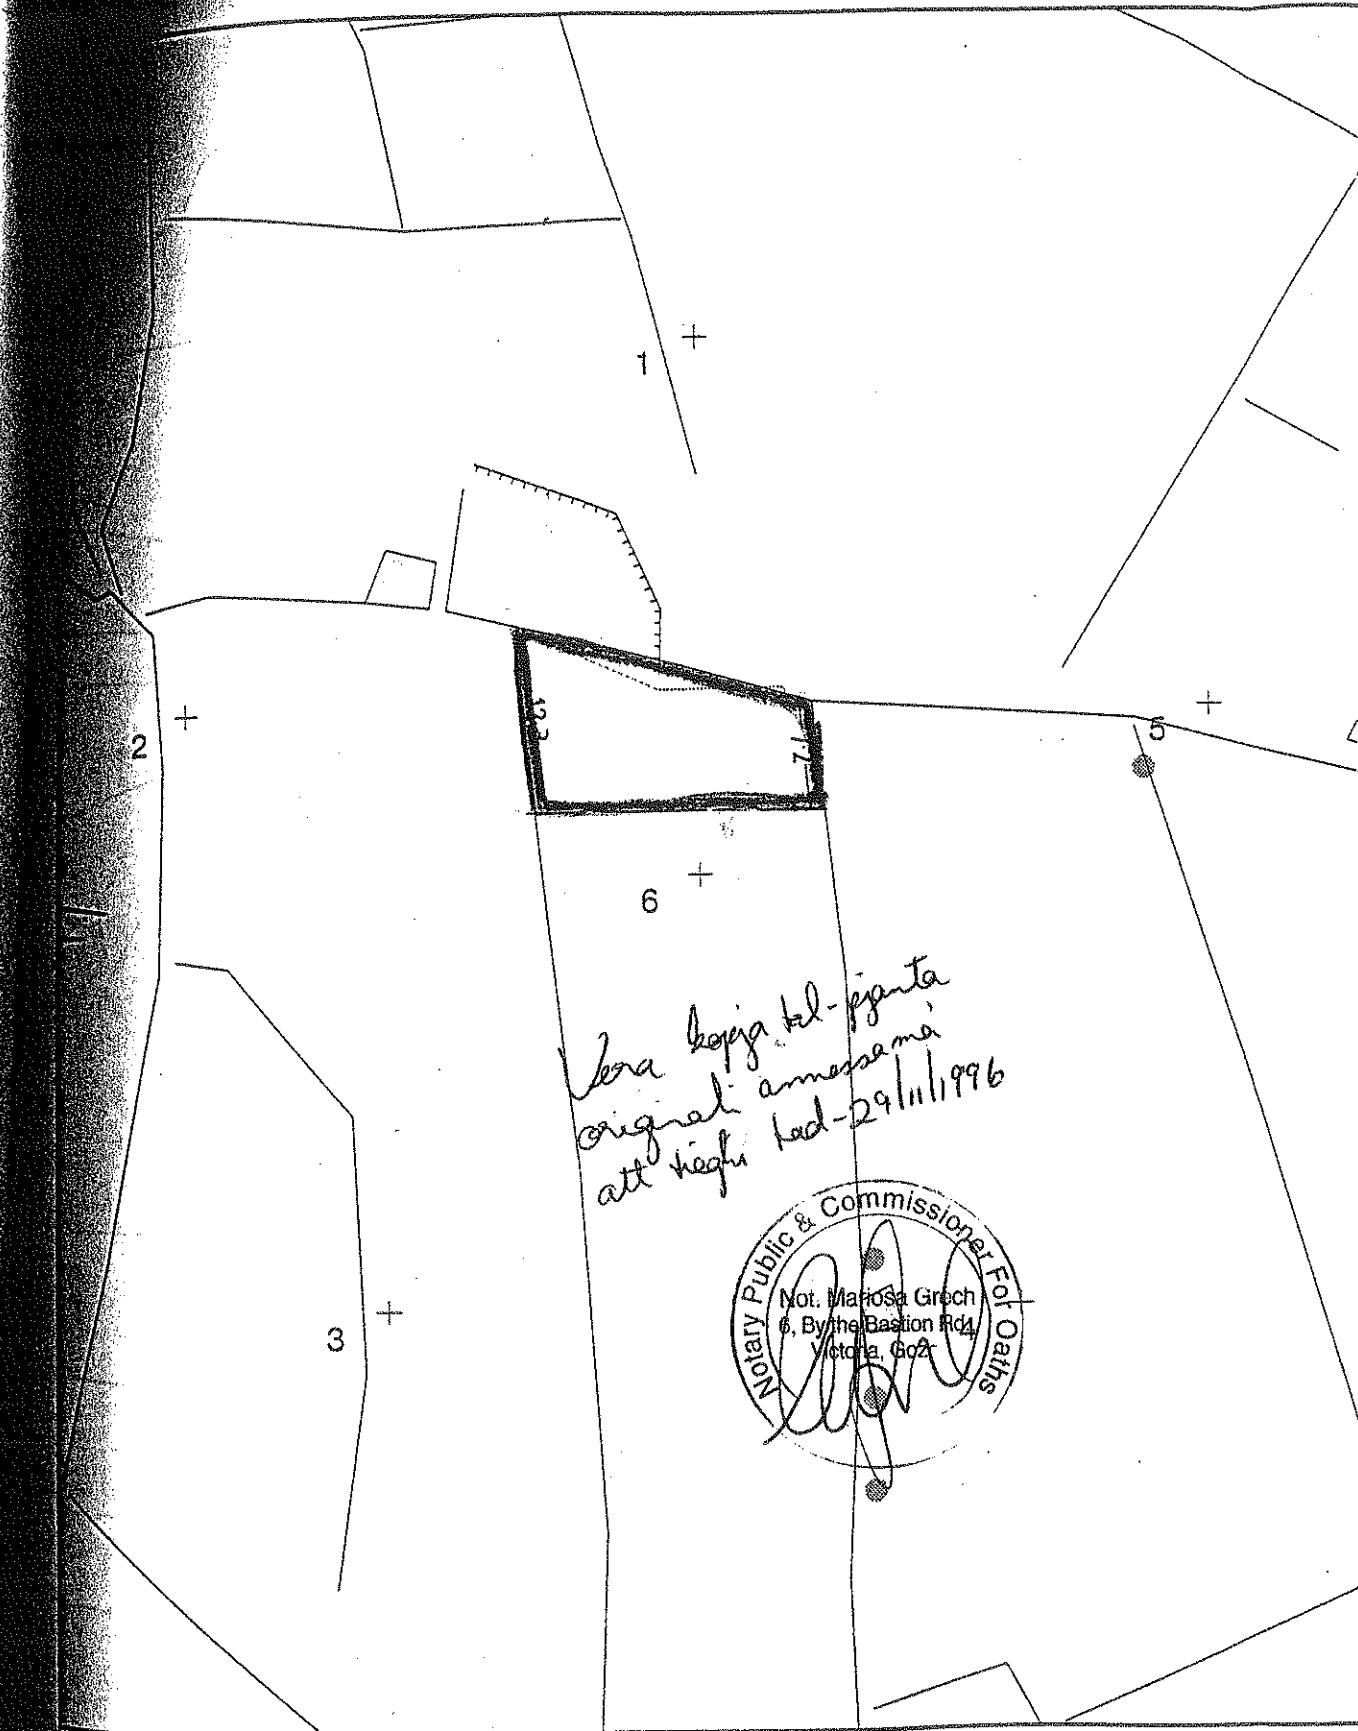

Scale 1:500 Skala
0 m 10 m 20 m 30 m 40 m 50 m

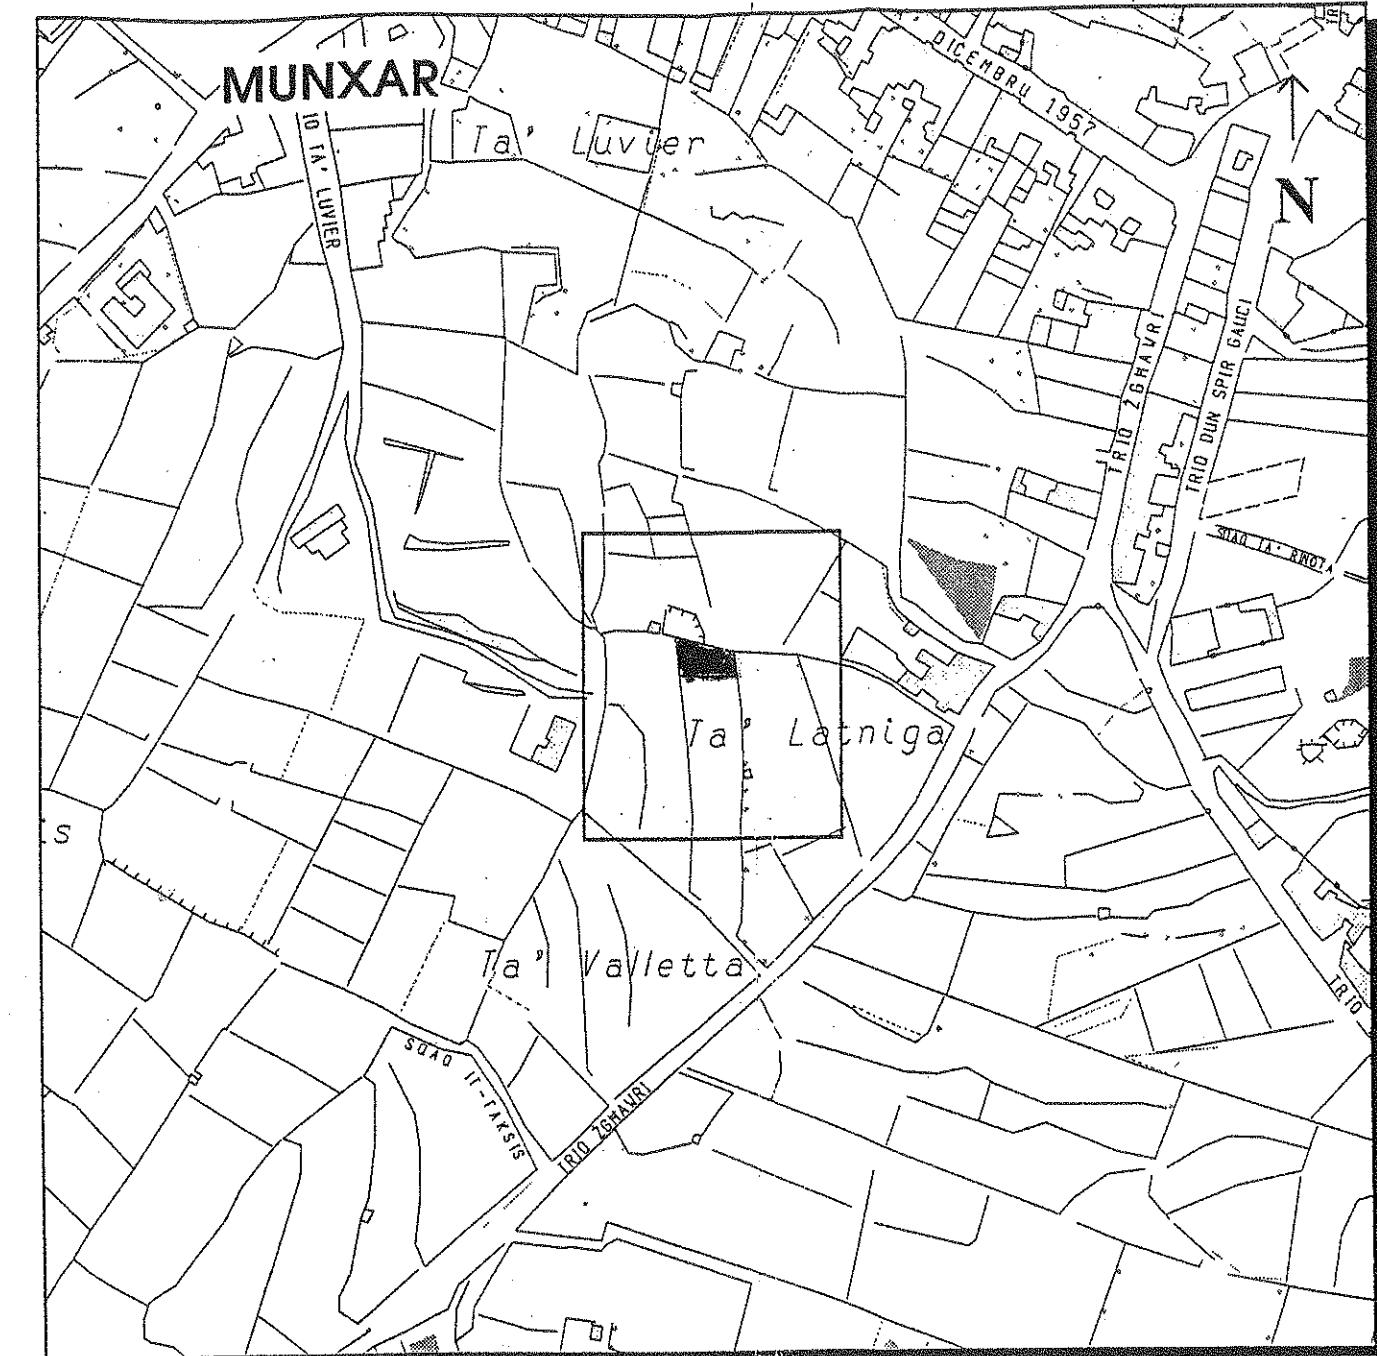

Registru ta' l-Artijiet

Casa Bolino, 116 Triq il-Punent, Valletta



Land Registry

Casa Bolino, 116 West Street, Valletta

Nru tal-Mappa: Map Number:	2959	Posizzjoni Centrali: Centre Coordinates:	x = 30830 y = 87540	Parti minn SS: Extracted from SS	3087	Data: Date:	08/28/1996 Date:
-------------------------------	------	---	------------------------	-------------------------------------	------	----------------	---------------------

Perit
Architect:

Timbru tal-Perit
Architect's Stamp

TEDDIE BUSUTTIL B.E.&A. (Hons) A.&C.E.
ARCHITECT & CIVIL ENGINEER
79 B, SIR LUIGI CAMILLERI STREET
VICTORIA VCT 108
GOZO - MALTA


Qies (metri kwadri)
Area (square metres)

180 m²

Firma tal-Applicant
Applicant's signature

Dritt Mhallas
Fee Paid

LAND REGISTRY
STAFF ADVISORY

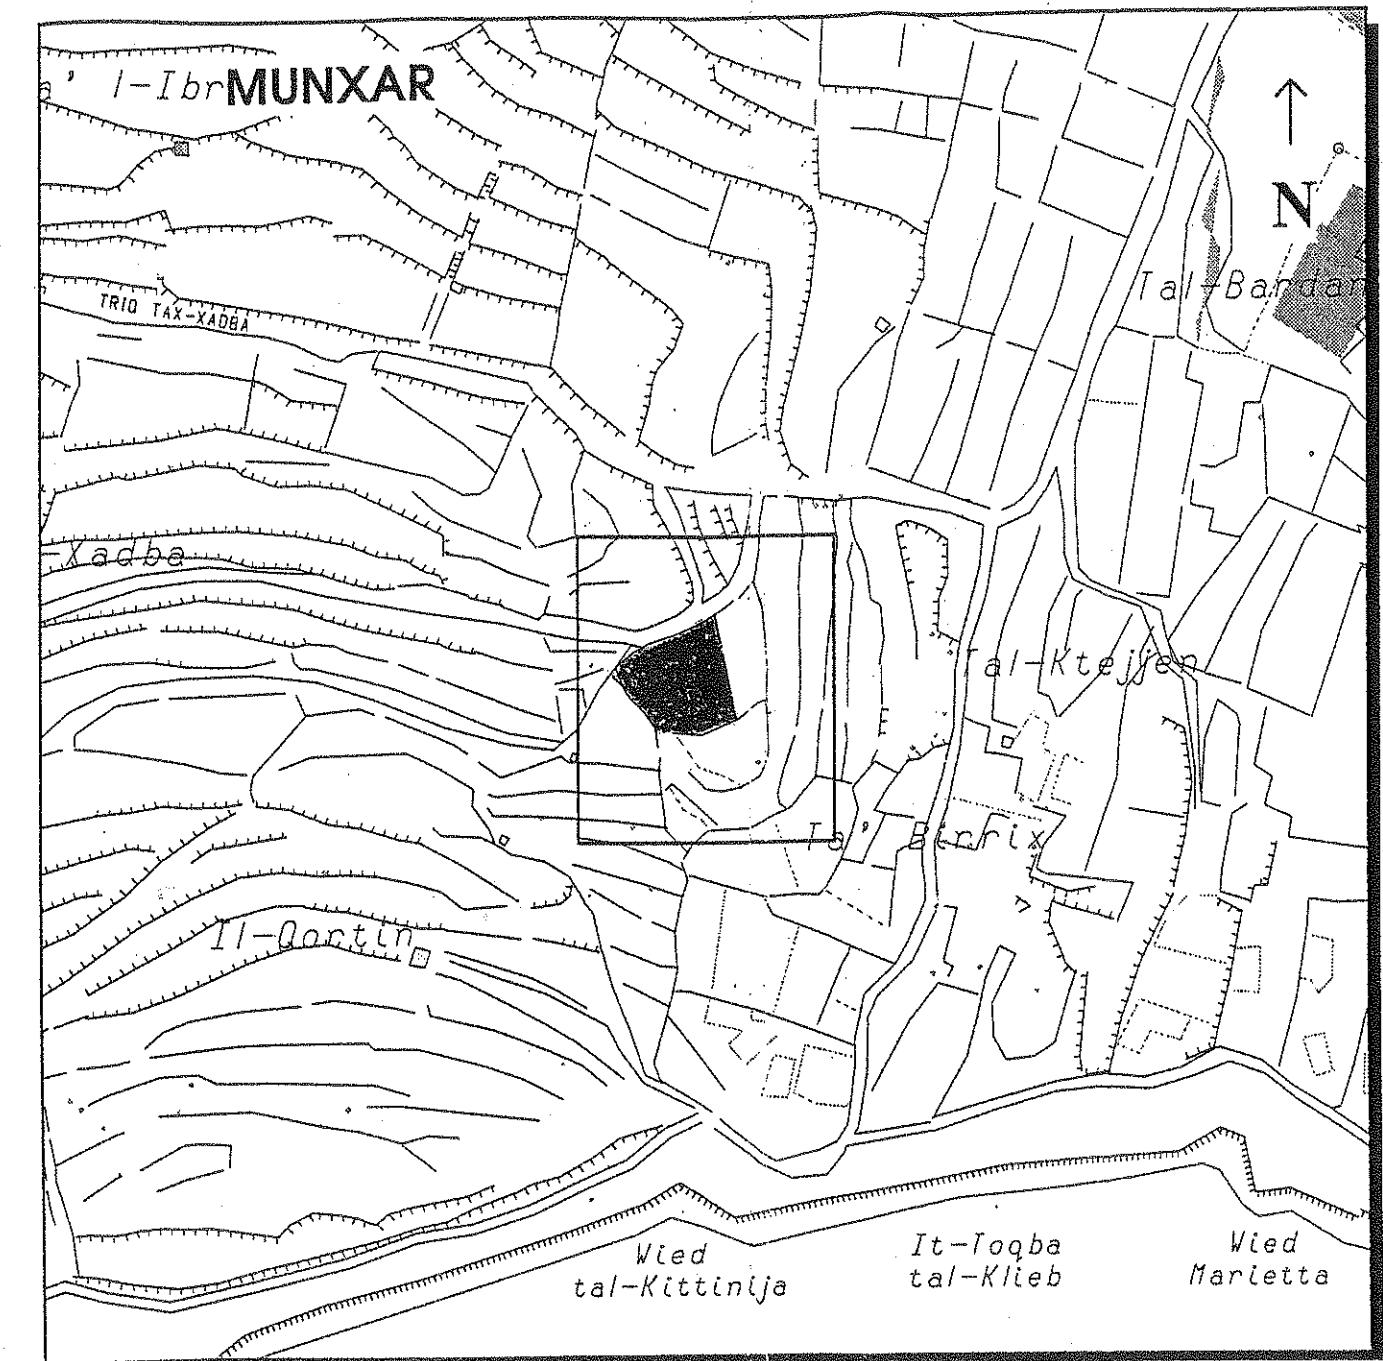

Pjanta tas-sit 1:2500 Site Plan

Registru ta' l-Artijiet




Casa Bolino, 116 Triq il-Punent, Valletta

Land Registry

Casa Bolino, 116 West Street, Valletta

Nru tal-Mappa: Map Number:	2956	Posizzjoni Centrali: Centre Coordinates:	x = 30360 y = 87000	Parti minn SS: Extracted from SS	3087 3086	Data: Date:	10/16/1996
Perit Architect:		Qies (metri kwadri) Area (square metres)	1000 m ²	Timbru tal-Perit Architect's Stamp	TEDDIE BUSUTTIL B.E.&A. (Hons) A.&C.E. ARCHITECT & CIVIL ENGINEER 79 B, SIR LUIGI CAMILLERI STREET VICTORIA VCT 108 GOZO — MALTA	Firma tal-Applicant Applicant's signature	Dritt Mhallas Fee Paid

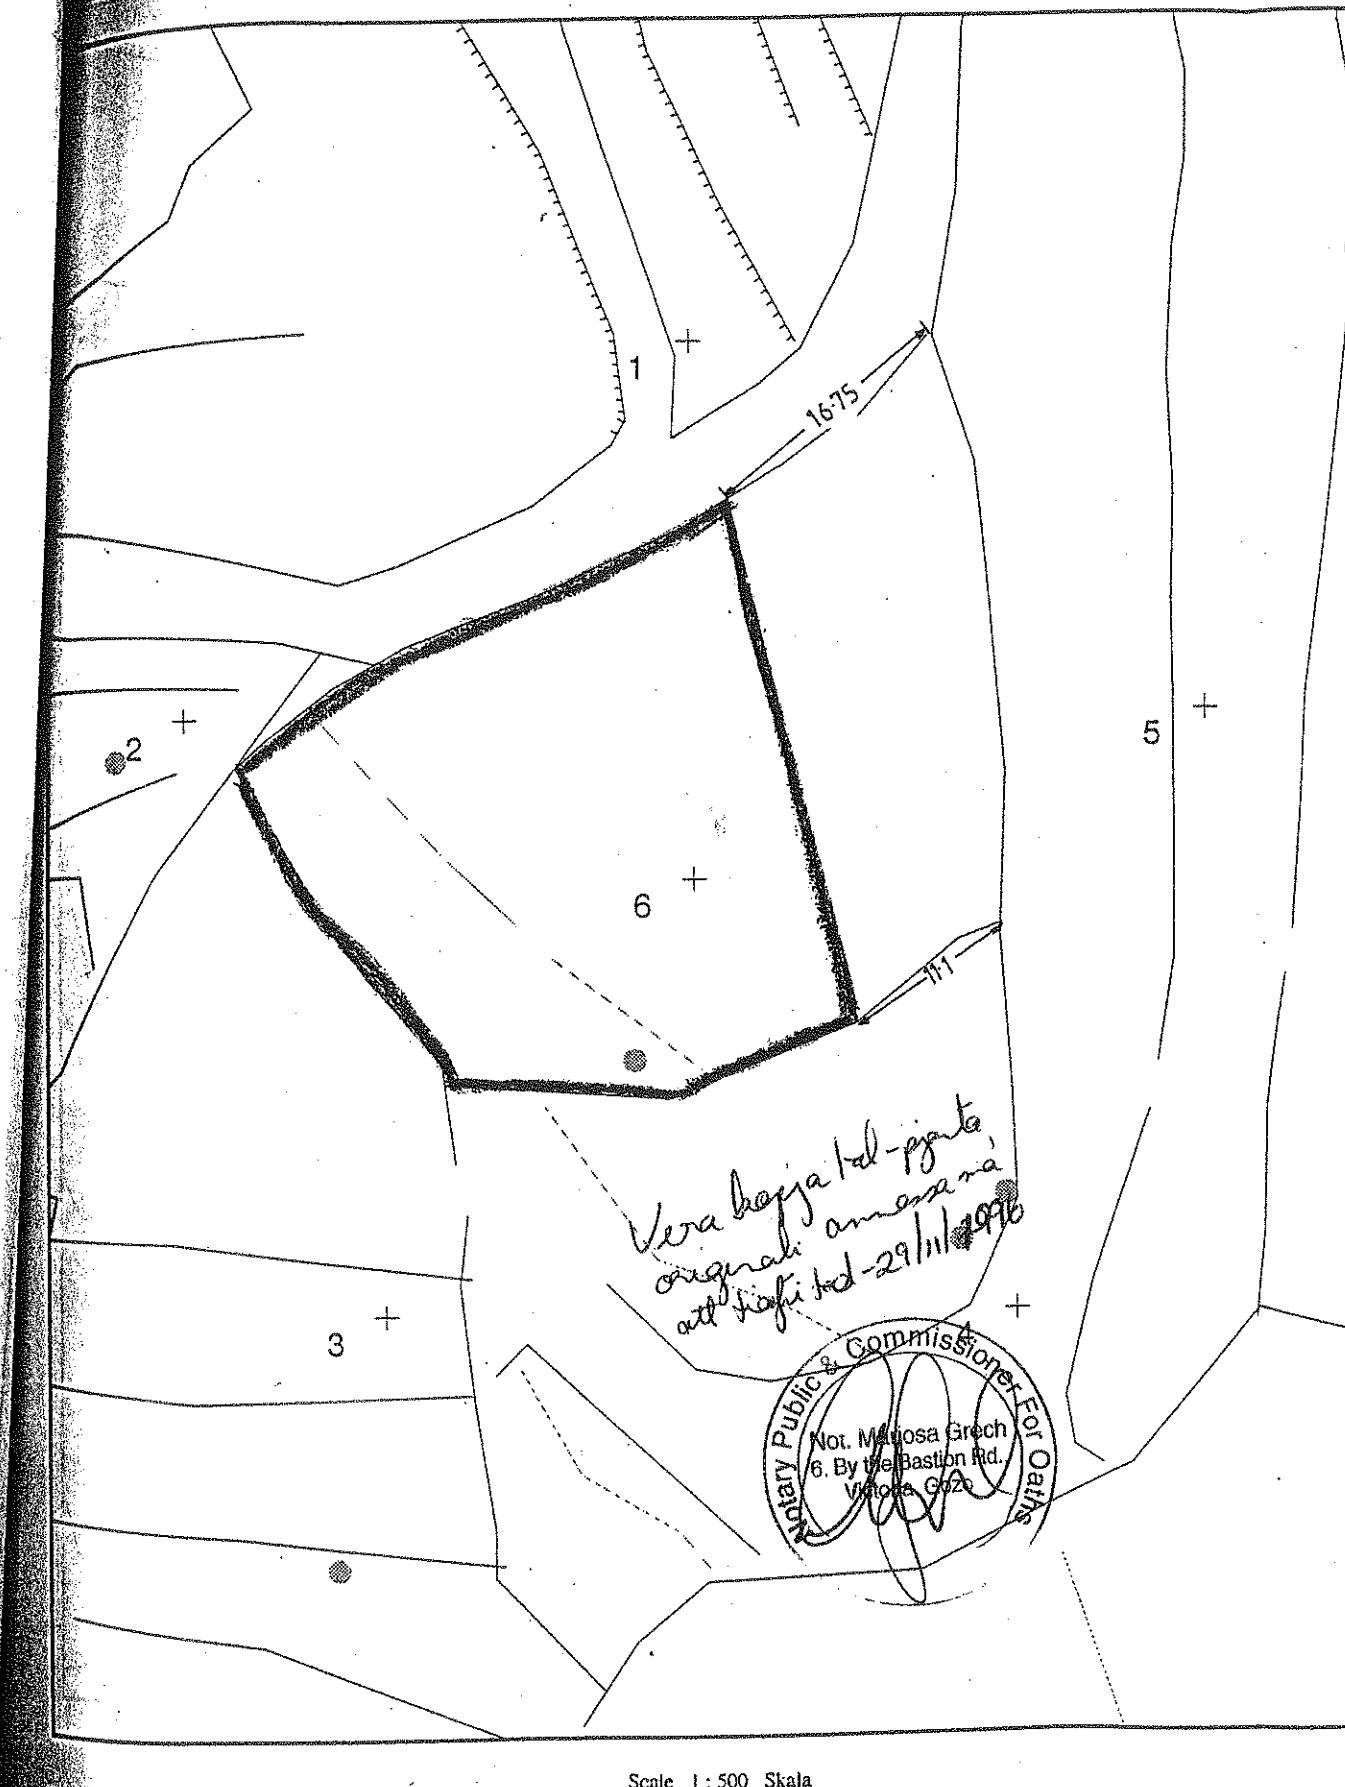

Scale 1 : 500 Skala

0 m 10 m 20 m 30 m 40 m 50 m