


Giorgina Saliba

**PRIM AWLA
QORTI CIVILI**

SUBBASTA 57/2011
Bank of Valletta plc
Vs
Giorgina Saliba

RELAZZJONI TAL-PERIT EDWARD SCERRI
B. E. & A. (HONS.), DIP. (CONSERVATION), A. & C. E.
BHALA PERIT TEKNIKU

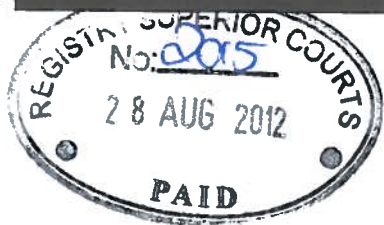

EDWARD SCERRI
B.E.&A. (Hons), Dip. (Conservation), A.&C.E.
Flat 1, 'Il-Mall',
Gorg Borg Olivier Street,
Victoria - Gozo, Malta.
Tel: (+356) 2155 5248

EDWARD SCERRI
B.E.&A. (Hons), Dip. (Conservation), A.&C.E.
Flat 1, 'Il-Mall',
Gorg Borg Olivier Street,
Victoria - Gozo, Malta.
Tel: (+356) 2155 5248

**PRIM AWLA
QORTI CIVILI**

Subbasta 57/2011

Bank of Valletta plc
Vs
Giorgina Saliba

Relazzjoni tal-Perit Edward Scerri, A. I. C., bhala Perit Tekniku

Jesponi bir-rispett:

Illi b'digriet ta' din l-Onorabbli Qorti l-esponent gie nnominat sabiex iservi ta' perit tekniku fl-atti ta' din is-subbasta. L-esponent tqabbd sabiex jaghmel stima ta' l-immobbli.

Seduti u accessi

L-esponent ghamel access fuq din il-proprijeta' indikata mill-Onorabbli Qorti nhar il-Gimgha 23 ta' Marzu 2012 fin-12.30pm. Dan wara li kien sar access iehor fit-8 ta' Novembru 2011 u li ghalih kienet notifikata s-Sinjura Giorgina Saliba, liema access pero` ma setax jigi konkluz minhabba li ma fetah hadd. It-tieni access sar fil-prezenza ta' zewg marixxali tal-Qorti u s-Sinjura Saliba.

Deskrizzjoni tal-proprijeta`

Il-proprijeta` indikata mill-Onorabbli Qorti sabiex l-esponent jaghmel ir-rapport tekniku tieghu dwarha huwa l-fond numru 197, "Casa Mia", Triq Palma, Paola, Malta. Din il-proprijeta` tikkonsisti minn terran li ghandu l-parti ta' wara mibnija fil-livell tat-tieni sular ukoll. Fis-sular terren il-proprijeta` tikkonsisti minn salott u karma ta' l-ikel formali fuq quddiem, kamra ta' l-ikel u box room dritt wara li flimkien ma' kamra tad-WC u kamra tal-banju u salott (living room) jiehdu d-dawl minn bitha nterna. Fuq wara hemm kamra tas-sodda bil-kamra tal-banju ensujte u bitha.

Illum 28/7/2012

Ipprezentat minn Perit E. Scerri

Bil-Dok./b' dokumenti

Kenneth Grech
D/Registratur
Courts of Justice (Malta)
Dep. Reg.

EDWARD SCERRI
B.E.&A. (Hons), Dip. (Conservation), A.&C.E.
Flat 1, 'Il-Mall',
Gorg Borg Olivier Street,
Victoria - Gozo, Malta.
Tel: (+356) 2155 5248

Illum

Fis-sular ta' fuq, li huwa mibni fuq in-naha ta' wara tal-propjeta', hemm zewg kmamar tas-sodda u kamra tal-banju li ghada f'shell form.

Mhux maghruf jekk il-bini li sar fuq wara huwiex kopert bil-permessi necessarji.


Valutazzjoni

Id-dar hija f'kundizzjoni tajba pero` l-finishes taghha huma relattivament antiki. Il-footprint tal-propjeta` huwa 153.5 sq.mts. bil-btiehi b'kollox. Il-propjeta` ghandha faccata ta' 4.33 metri.

Ghaldaqstant qed nivvaluta din il-propjeta` bil-prezz ta' mija u hamsa u sebghin elf euro (Euro175,000).


Daqstant ghandu l-unur l-esponent jirrelata ghall-ahjar deliberazzjoni ta' din l-Onorabbli Qorti.

L-Arkitett u Inginier Civili,

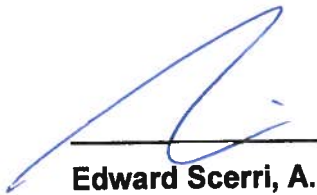


Edward Scerri, A. I. C.

EDWARD SCERRI
B.E.&A. (Hons), Dip. (Conservation), A.&C.E.
Flat 1, 'Il-Malf',
Gorg Borg Olivier Street,
Victoria - Gozo, Malta.
Tel: (+356) 2155 5248

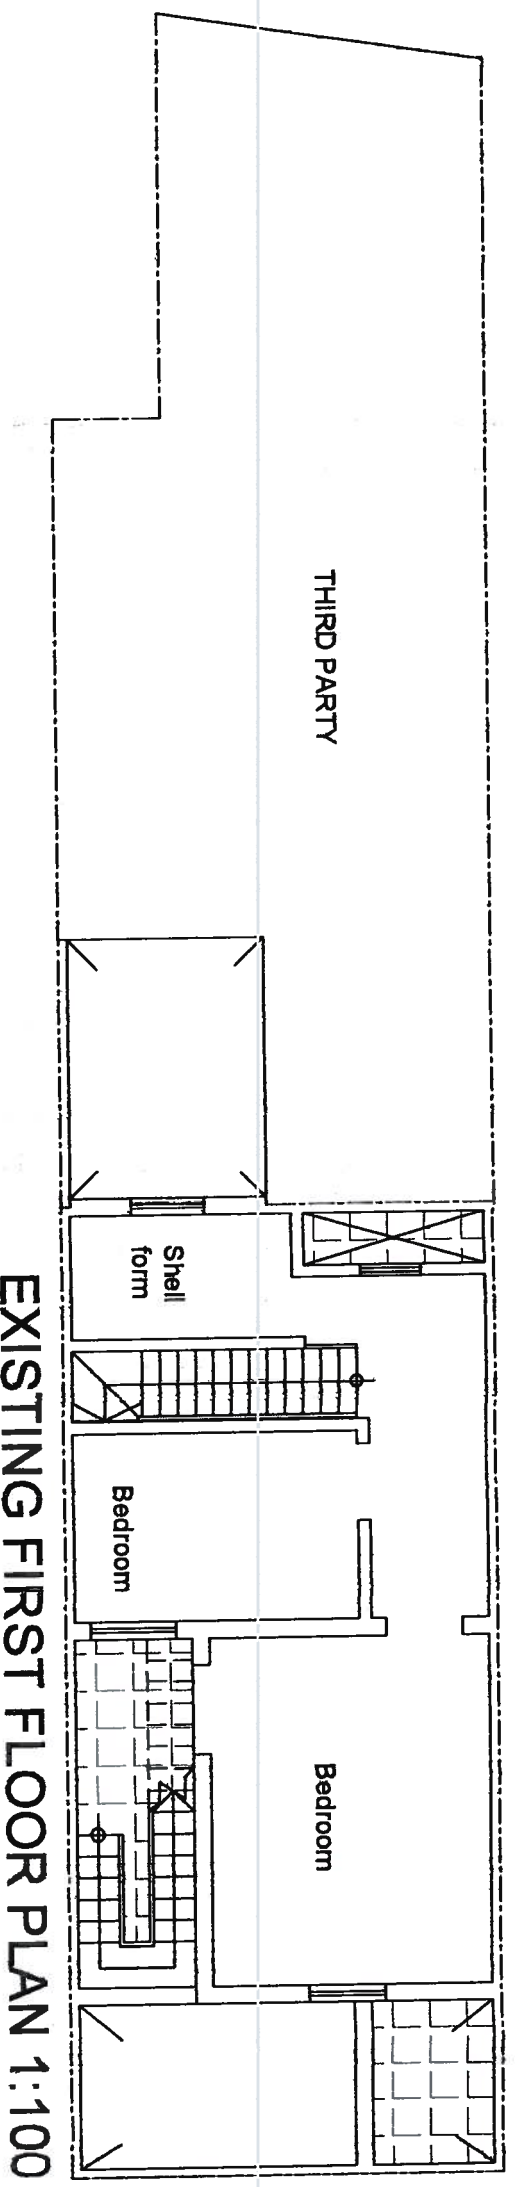

EXISTING FIRST FLOOR PLAN 1:100

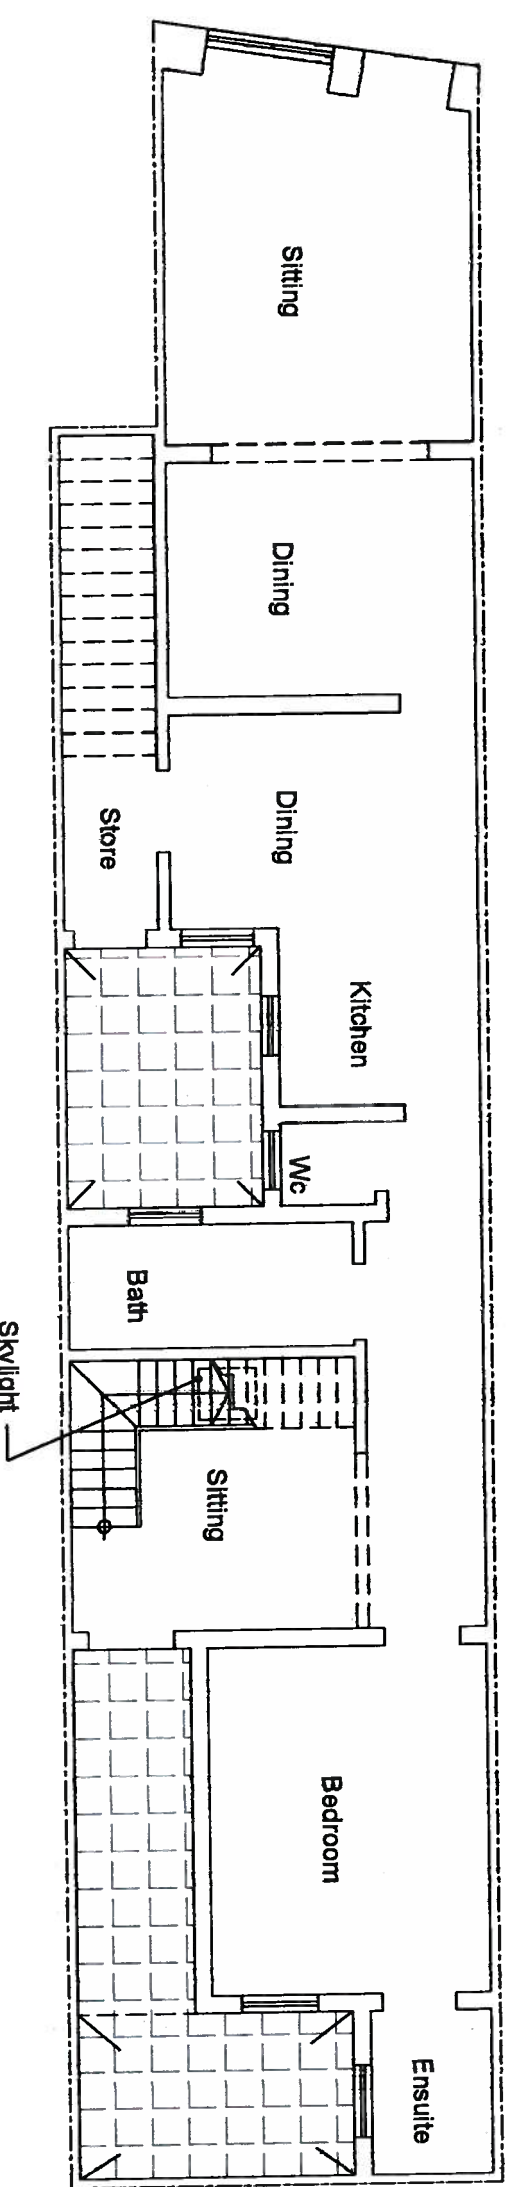

EXISTING GROUND FLOOR PLAN 1:100

Edward Scerri
A.C.E.

EDWARD SCERRI
 B.E.&A. (Hons.), Dip. (Conservation), A. & C.E.
 Architect and Civil Engineer
 Main Office: Flat 1, "Il-Mall", Triq Gorg Berg Sjuver, Victoria Gazeo, Malta T./Fax 21552248
 Mobile 99478986 E-mail: escerri@global.net.mt

POULA, MALTA
 SURVEY OF MAISONNETTE AT
 197, TRIQ PALMA

Client: **QORTI**

Dwg. Name: **EXISTING PLAN** Scale: **1:100**

Dwg. No.: **1** Date: **March 2012**

Copyright © - Part Edward Scerri - 26nd March 2012

