


Zahra leyla

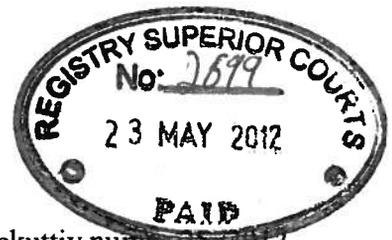

FIL PRIM AWLA TAL-QORTI CIVILI

Mandat ta' Qbid Ezekuttiv numru 257/2012

“Bank of Valletta p.l.c.” (C 2833)

vs

Robert u Marisa konjugi Zahra

Relazzjoni tal- AIC Edgar Gatt

Jesponi bir-rispett:

Illi “Bank of Valletta p.l.c.” permezz ta’ zewg ittri ufficjali, wahda numru tlett elef hames mija u sitta u sebghin tas-sena elfejn u tmienja (3576/2008) u l-ohra wahda numru tlett elef hames mija u hamsa u sebghin tas-sena elfejn u tmienja (3575/2008), it-tnejn datati 26 ta’ Novembru 2008 debitament innotifikata lill-intimati, li l-pagamenti tal-Overdraft ma kinux qeghdin isiru b’mod regolari u ghalhekk is-socjeta esponenti kienet tinsab kreditrici tal-intimati.

Illi “Bank of Valletta p.l.c.” tablet, in ezekuzzjoni ta’ l- ipoteka numru I 10017/2000, sabiex l-Onorabbli Qorti Joghghobha Tordna l-hrug ta’Mandat ta’Qbid ta’Hwejjeg Immobli fuq is-segweni propjeta’ tas-subbastati Robert u Marisa konjugi Zahra :

1. Id-dar li ggib in-numru tmienja u sittin (68) u l-isem “Redeemer”, flimkien mal-garaxx sottopost li jgib in-numru sitta u sittin (66), fi Triq Il-Gistakor, qabel New Street f’ Saint Philip Street, Ghaxaq, konfinanti mit-Tramuntana mat-Triq, Lvant u Punent ma’beni tal-aventi kawza ta’ Schembri Brothers Limited, kif soggetti ghaccens annwu u temporanju ta’wiehed u hamsin Ewro u hamsa u disghin centezmu (€51.95) ghal zmien mija u hamsin sena (150) b’effett mit-tmienja u ghoxrin (28) ta’Marzu tas-sena elf, disa’ mija u tmienja u sebghin (1978) pagabbli lill-Patrijiet Agostinjani tal-Belt Valletta, riveddibli kull hamsa u ghoxrin (25) sena mill-bidu tieghu skont l-oghli tal-hajja, bid-drittijiet u pertinenzi kola taghhom, inkluz l-arja libera, u bil-pussess vakanti.

“Bank of Valletta p.l.c.” talbu wkoll illi l-Qorti taghti dawk l-ordnijiet u provvedimenti li jidhirla opportuni sabiex “Bank of Valletta p.l.c.” jottjenu l-hlas ta’debitu lilhom dovut.

Illi l-Qorti ordnat lil-esponent sabiex jaghmel deskrizzjoni tal-fondi indikati fir-rikors.

Wara li l-AIC ipprova jaghmel access fuq il-post f’zewg okkazonijiet separati, minghajr ebda success ghax hadd ma fetah il-bieb, dan talab l-ghajnuna tas-socjeta esponenti biex jistabilixi kuntata mal-konjugi Zahra. Is-socjeta esponenti forniet lill-AIC in-numri tat-telefon cellulari taz-zewg konjugi. Il-kuntatt telefoniku gie stabbilijt u permezz t’hekk, id-data ta’l-appuntament biex isir l-access giet miffhema.

Permezz ta' disponibilita' u kollaborazzjoni totali minn naha ta' l-intimati, l-access finali fuq il-post sar fil-14 ta' Mejju 2012.

Ghalhekk, il-fondi illi qed jigu deskritti u vvalutati huma :

- A. Id-dar li ggib in-numru tmienja u sittin (68) u l-isem "Redeemer", flimkien mal-garaxx sottopost li jgib in-numru sitta u sittin (66), fi Triq Il-Gistakor, qabel New Street f' Saint Philip Street, Ghaxaq, konfinanti mit-Tramuntana mat-Triq, Lvant u Punent ma'beni tal-aventi kawza ta' Schembri Brothers Limited, kif soggetti ghaccens annwu u temporanju ta' wiehed u hamsin Ewro u hamsa u disghin centezmu (€51.95) ghal zmien mija u hamsin sena (150) b'effett mit-tmienja u ghoxrin (28) ta' Marzu tas-sena elf, disa' mija u tmienja u sebghin (1978) pagabbli lill-Patrijiet Agostinjani tal-Belt Valletta, riveddibli kull hamsa u ghoxrin (25) sena mill-bidu tieghu skont l-oghli tal-hajja, bid-drittijiet u pertinenzi kola tagghom, inkluz l-arja libera, u bil-pussess vakanti.

Deskrizzjoni u valutazzjoni ta' Propjeta A:

"Redeemer" (68) u l-garaxx sottopost (66) li jiffirma parti mill-istess propjeta (ghax huwa *interconnected*), Triq Il-Gistakor, Ghaxaq

Din il-propjeta hija mhurijja fuq *is-site plan* 25/12/01 u fuq il-pjanta 25/12/02, kif ukoll fir-ritratti, annessi.

Il-propjeta' hija fil-fatt *terraced house* mibnija fuq zewg sulari. Il-pjan terran jikkonsisti minn entrata quddiem il-bieb ta' barra, *entrance hall* li minnha hemm access ghal-garaxx (numru 66) u kif ukoll ghal-kumplement tad-dar, it-tarag li jaghti ghat-tieni sular, zona li tintuza bhala *study area* (minkejja li ghal-finijiet tal-Ligi tas-Sanita' ma tistghax titqies bhala zona abittabli), kamra zghira tal-banju, zona li tintuza bhala *formal sitting room* (minkejja li ghal-finijiet tal-Ligi tas-Sanita' ma tistghax titqies bhala zona abittabli); Fuq in-naha ta' wara tal-fond, wiehed isib kcina *combined* ma kamra ta' l-ikel u *living room* li minnha hemm l-access ghal bitha ta' wara. Fil-bitha ta' wara wiehed isib *shower room* li bhalissa qed tintuza bhala *store*. L-arja superficjali tal-pjan terran hi ta' circa mija u ghaxar (110) metri kwadri.

L-akkomodazzjoni fl-ewwel sular tikkonsisti fi tlett ikmamar tas-sodda – wahda minnhom ta'daqs sostanzjali, kamra ohra li ma tistax titqies abittabli ghal finijiet ta' ligi tas-sanita' minhabba li l-bitha interna m'ghandix wisgha ta' 1.8m, kamra tal-banju u tromba tat-tarag li taghti ghal-*washroom* li tinsab fuq il-bejt. L-arja superficjali tal-ewwel sular hi ta' circa mija u ghaxar (110) metri kwadri.

Il-*washroom* ghandha qies superficjali ta' ghoxrin (20) metru kwadri.

Il-propjeta ghandha hafna bzonn ta' manutenzjoni. Dan kollu wiehed jista' jiddeducih mir-ritratti annessi.

Ghalkemm mhux wisq il-boghod mic-centru tar-rahall ta' Hal-Ghaxaq, din il-propjeta tinsab f'tarf ir-rahall u tgawdi minn veduti miftuha tal-kampanja. Din il-propjeta hija

soggetta għac-cens annwu u temporanju ta'wiehed u hamsin Ewro u hamsa u disghin centezmu (€51.95) għal zmien mija u hamsin sena (150) b'effett mit-tmienja u ghoxrin (28) ta' Marzu tas-sena elf, disa' mija u tmienja u sebghin (1978) pagabbli lill-Patrijiet Agostinjani tal-Belt Valletta, riveddibli kull hamsa u ghoxrin (25) sena mill-bidu tieghu skont l-oghli tal-hajja, bid-drittijiet u pertinenzi kola tagghom, inkluz l-arja libera, u bil-pussess vakanti.

Għaldaqstant, wara illi ha in konsiderazzjoni l-lokazzjoni tal-propjeta "Redeemer" (68) u l-garaxx sottopost (66) li jiffirma parti mill-istess propjeta (ghax huwa *interconnected*), Triq Il-Gistakor, Ghaxaq, id-daqs taghha, il-kundizzjoni taghha, l-esponent jistqarr illi fl-opinjoni tieghu il-valur tal-propjeta huwa ta' circa € 190,000.

Edgar Gatt A.&C.E.
19.05.2012

09
Ilum: 23 MAY 2012
ipprezentata mill- A.C. & Gatt
b'isem dok/b. doki dokumenti

Kenneth Grech
D/Registratur
Courts of Justice (Malta)

Ilum 13/06/2012
Deher Il-Perit Legali / Tekniku: Kevin Caruana 282444 (M)
Li wara li ddikjara li thallas l-ammont lilu dovut, halef/halfet li qeda/qdlet fedelment u onestament l-inkarigu moghti lilu/ha.
Deputat Registratur
Kevin Caruana Deputy Registrar

'Redeemer', 68/66, Triq Il-Gistakor, Ghaxaq

Pjanti u Ritratti



Façade of 66/68, Triq il-Gistakor, Ghaxaq



Entrance Hall



Formal Sitting Room



Combined Kitchen /Living /Dining Room



Back Yard



Shower room being used as a store in the backyard.




Shower room /store in the backyard.



Areas of the overhang over the back terrace are spalling.



Paint on the underside of the ceiling of the corridor at the top floor is peeling off.

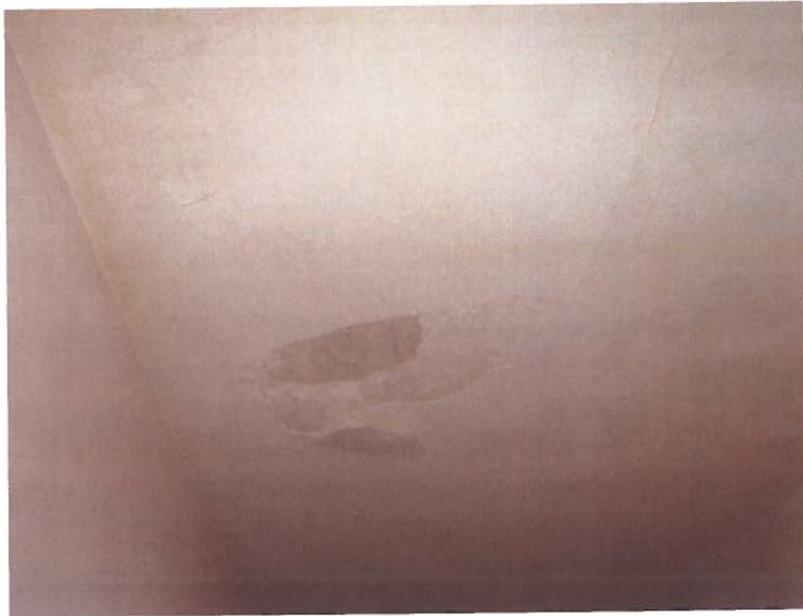

Close up of a peeled area of paint.



Bathroom sanitary ware hint at the 1980's epoch of this house .



Signs of dampness are evident on the ceilings and walls of the washroom.



Further signs of dampness on the internal walls.




Washroom needs external plastering and painting.






Photos of open country views in front of the property taken from roof level.


**68, "REDEEMER"
TRIQ IL-GISTAKOR, GHAXAQ**
PLOT AREA = 157sq.m.

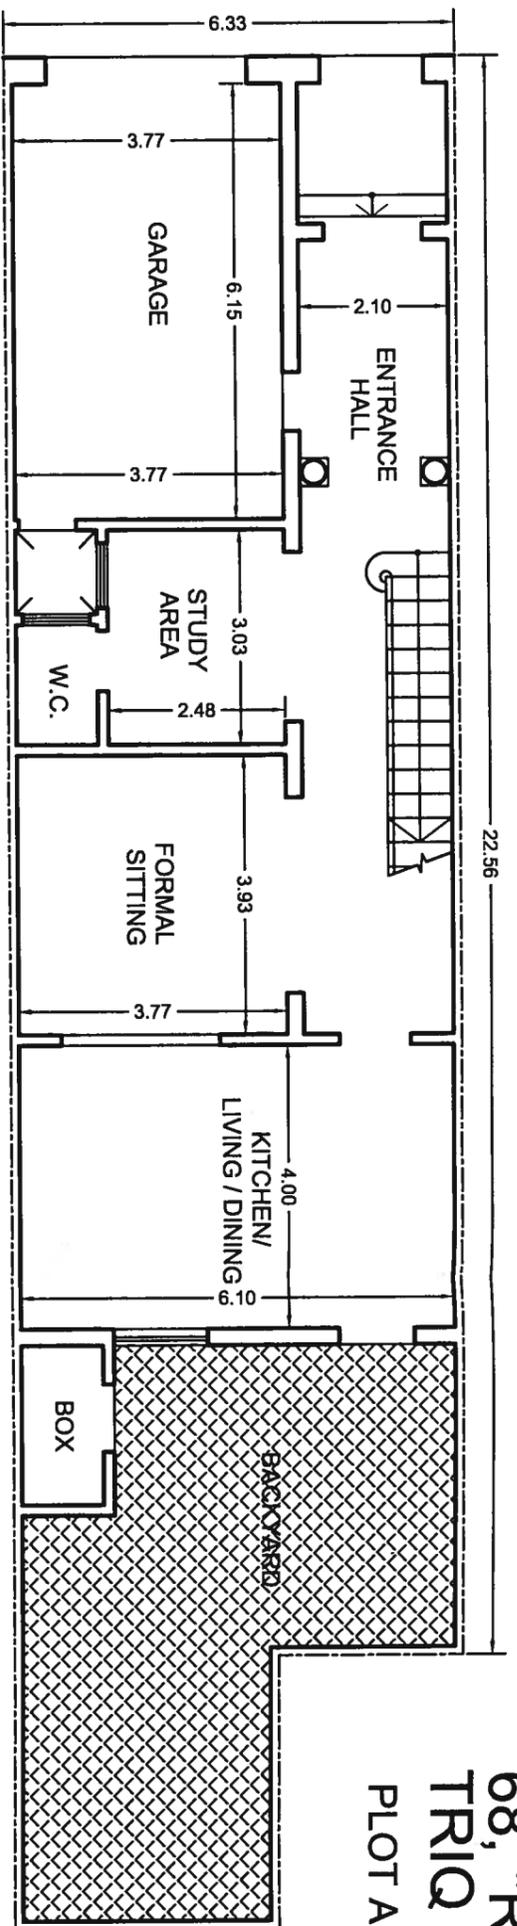


GROUND FLOOR PLAN

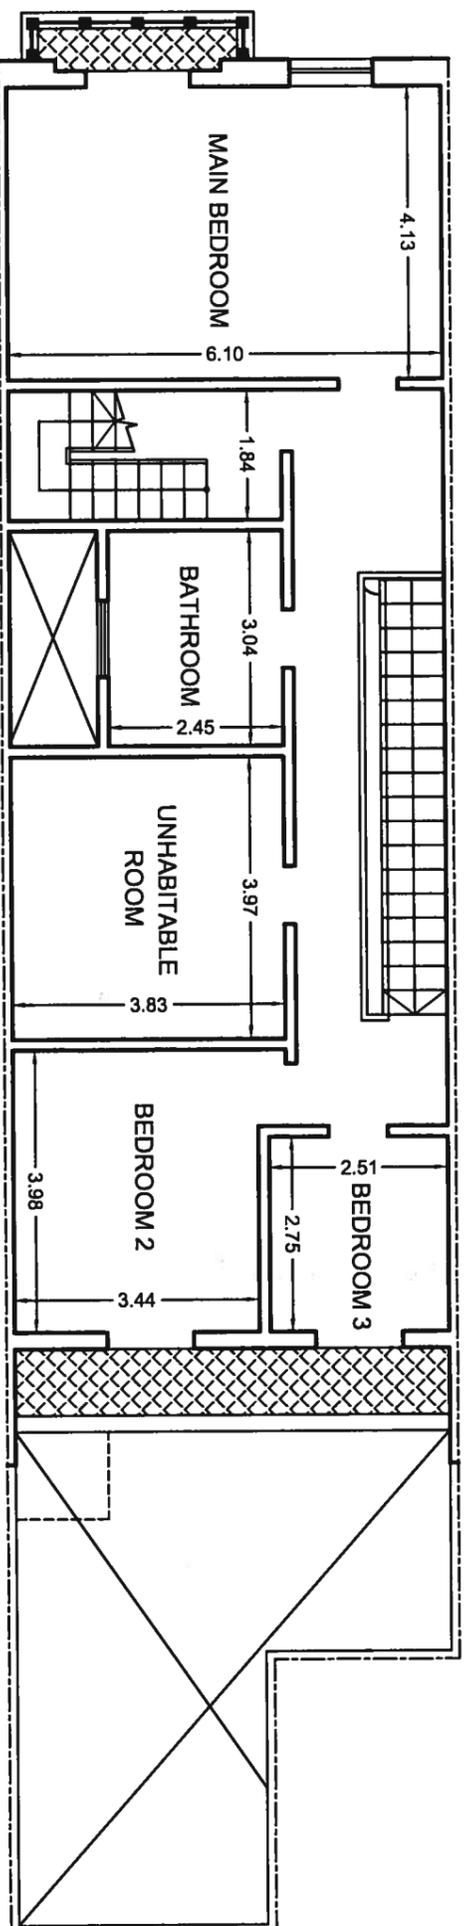

FIRST FLOOR PLAN

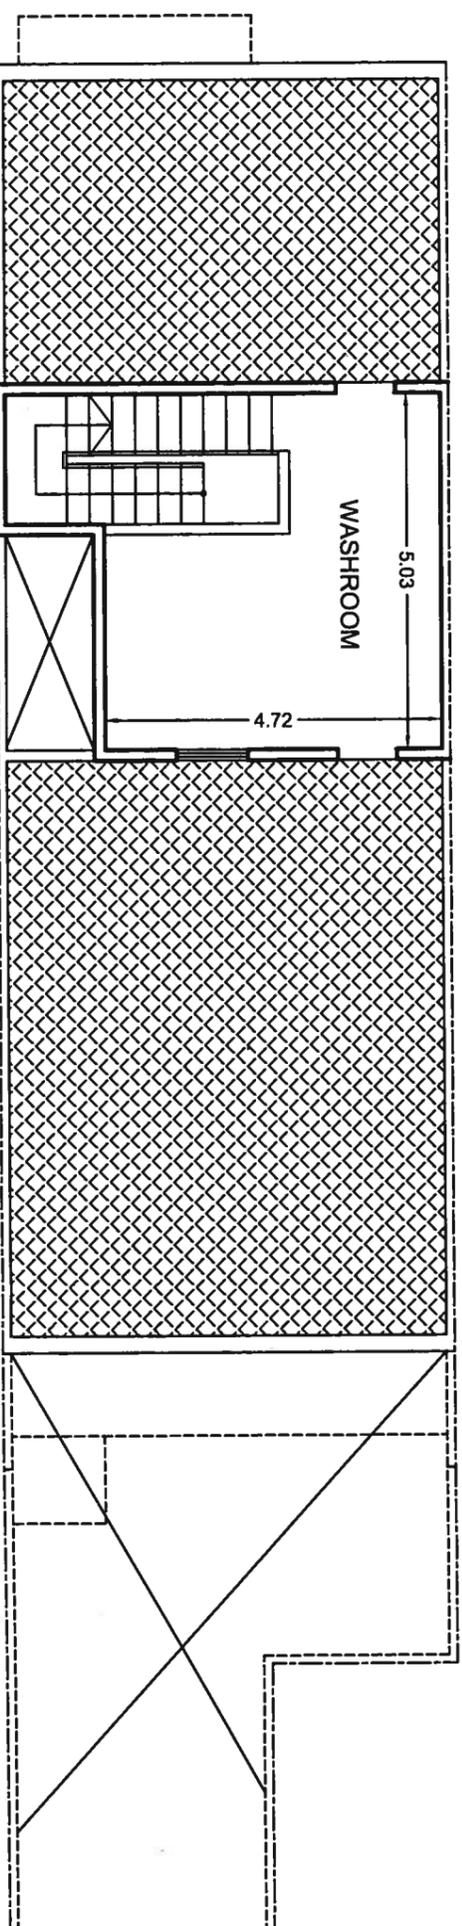

ROOF PLAN

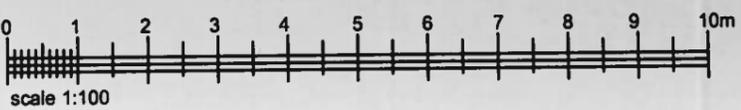

Edgar Gatt
B.E. & A. (Hons.) J.A. & C.E.
Architect and Civil Engineer

MARSA MATRUH, 18
TINJA, 15-CENTRA
NABUCCO, 1001 05 - MALTA
Tel: (+359) 99 83 34 45

Project
**68, "REDEEMER"
TRIQ IL-GISTAKOR, GHAXAQ**

Drawing
PLANS

Date	17.05.2012	Rev. N.	00
Scale	1 : 100	Orig. N.	01
Drawn by	C.G.	Job N.	-
Checked by	Edgar Gatt	A.S. CE	Edgar Gatt