




Prim' Awla tal-Qorti Ċivili

Fl-Atti tas-Subasta
Nru. 48/16 fl-ismijiet
Henry Galea et
vs
Raymond Bugeja et

Relazzjoni tal-AIC Dott. Claude Busuttil.

Jesponi bir-rispett:

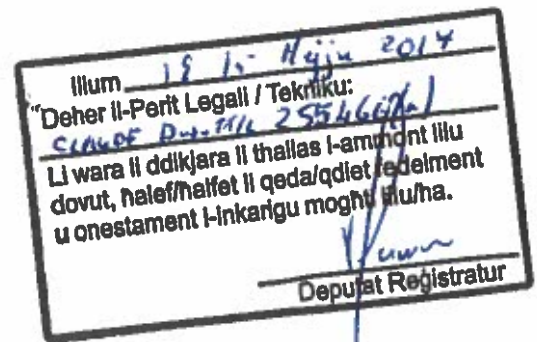

Illi l-Qorti nnominat lill-esponent biex jivvaluta il- villa 'semi-detached' 21, Oceana, Juno Heights, Triq il-Bizantini, Marsaxlokk.

Illi l-aċċess sar fis-16 ta' Diċembru 2016 fl-ghaxra w nofs ta' filghodu, fejn l-esponent zar is –sit.

Illi l-esponent ħa informazzjoni biżżejjed fil-post biex seta' jipprepara dan id-dokument, u d-dokumenti kollha hawn annessi. Id-dokumenti hawn annessi huma ; Dok A li juri *Site plan* tal-'villa', u pjanti ohra kollha annessi taht Dok B-E, kif ukoll ritratti tas-sit meħmuza bhala Dok F.

Illi l-esponent spezzjona certu dettalji ta struttura u il-livell ta 'finishes'.

Illi skond il-pjanti annessa hawn, is-superfici interna ta' dan il-'villa' hi ta' madwar erbgħa mitt

(400) metru kwadru total, bil-‘washroom’, l-ewwel sular, it-terran u l-‘basement’.

Illi meta l-esponent ħa inkonsiderazzjoni l-lokal fejn tinstab il-propjetà, is-superfici interna, il-kwalità ta’ ‘finishes’, hu vvaluta l-fond jiswa s-somma ta’ €835,000 (tmien mija, ħamsa u tletin elf ewro) fis-suq tal-lum.

Tant għandu l-unur jissottometti għall-ġudizzju tal-Qorti.



Dott. Claude Busuttill

Perit Tekniku




22 DEC 2016

Gaetana Aquilina
Deputat Rappreżentant
Deputat Rappreżentant
Qorti tal-Ġustizzja (Malta)
Law Office (Malta)

Illum
ppreżentata mill... *Perit Tekniku Dr C Busuttill*
bla dok./b..... *b'*dokumenti

DOKA - SITEPLAN

200m

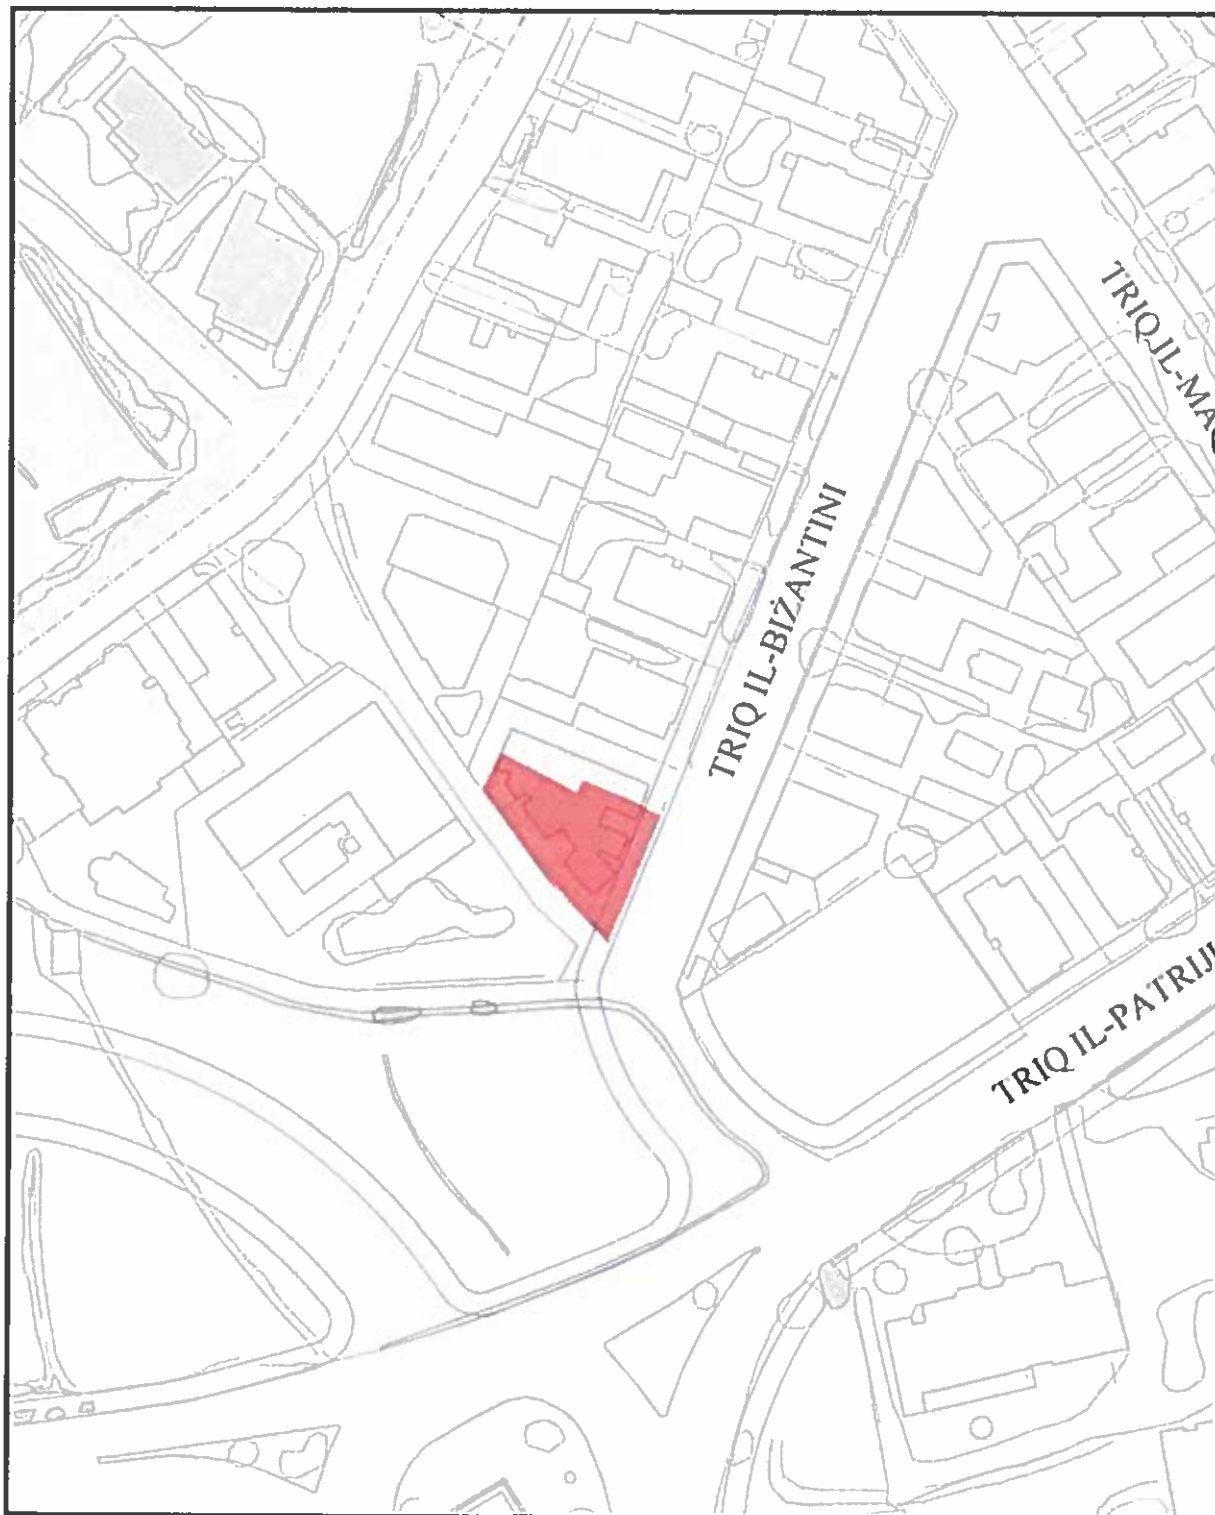

0m

Min Easting 59281.66, Min Northing 66819.82, Max Easting 59441.66, Max Northing 67019.82

0m

180m

Planning Authority - www.pa.org.mt

St. Francis Ravelin

Floriana FRN 1230, Malta

PO Box 200, Marsa MRS 1000, Malta

Tel: +356 2290 0000 Fax: +356 22902295

Site Plan, Scale 1:1000

Printed on: Wednesday, December 21, 2016

Not to be used for interpretation or scaling of scheme alignments

Copyright © PA - Planning Authority. Not for resale

dott. CLAUDE BUSUTTI perit

email: claudio@arcstudio.com.mt
cell: +356 7942 6141

ARCstudio Ltd
Suite 7, Level 3, Father House, National Road,
Blaż-Id-Bajda HMR 9011 Malta
tel: +356 21228257 web: www.arcstudio.com.mt




5, St Gregory street, Silema, SLM04
tel +356 21343219 fax +356 21320833 mob +356 99822635 email dansce@waldanel.net.mt

job title	CONSTRUCTION OF SEMI-DETACHED VILLAS AT TRIQUIL-BIZANTINI, TAS-SILG, M'XLOKK	
client	MIR & MRS R BUGEJA	ref. no. B011-MSX-07
description	PROPOSED PLANS (A1 landscape)	
dwg no.	B 0 1 1 A 0 0 1 C	

Common parts

Partnership

BASEMENT PLAN
SCALE 1:100

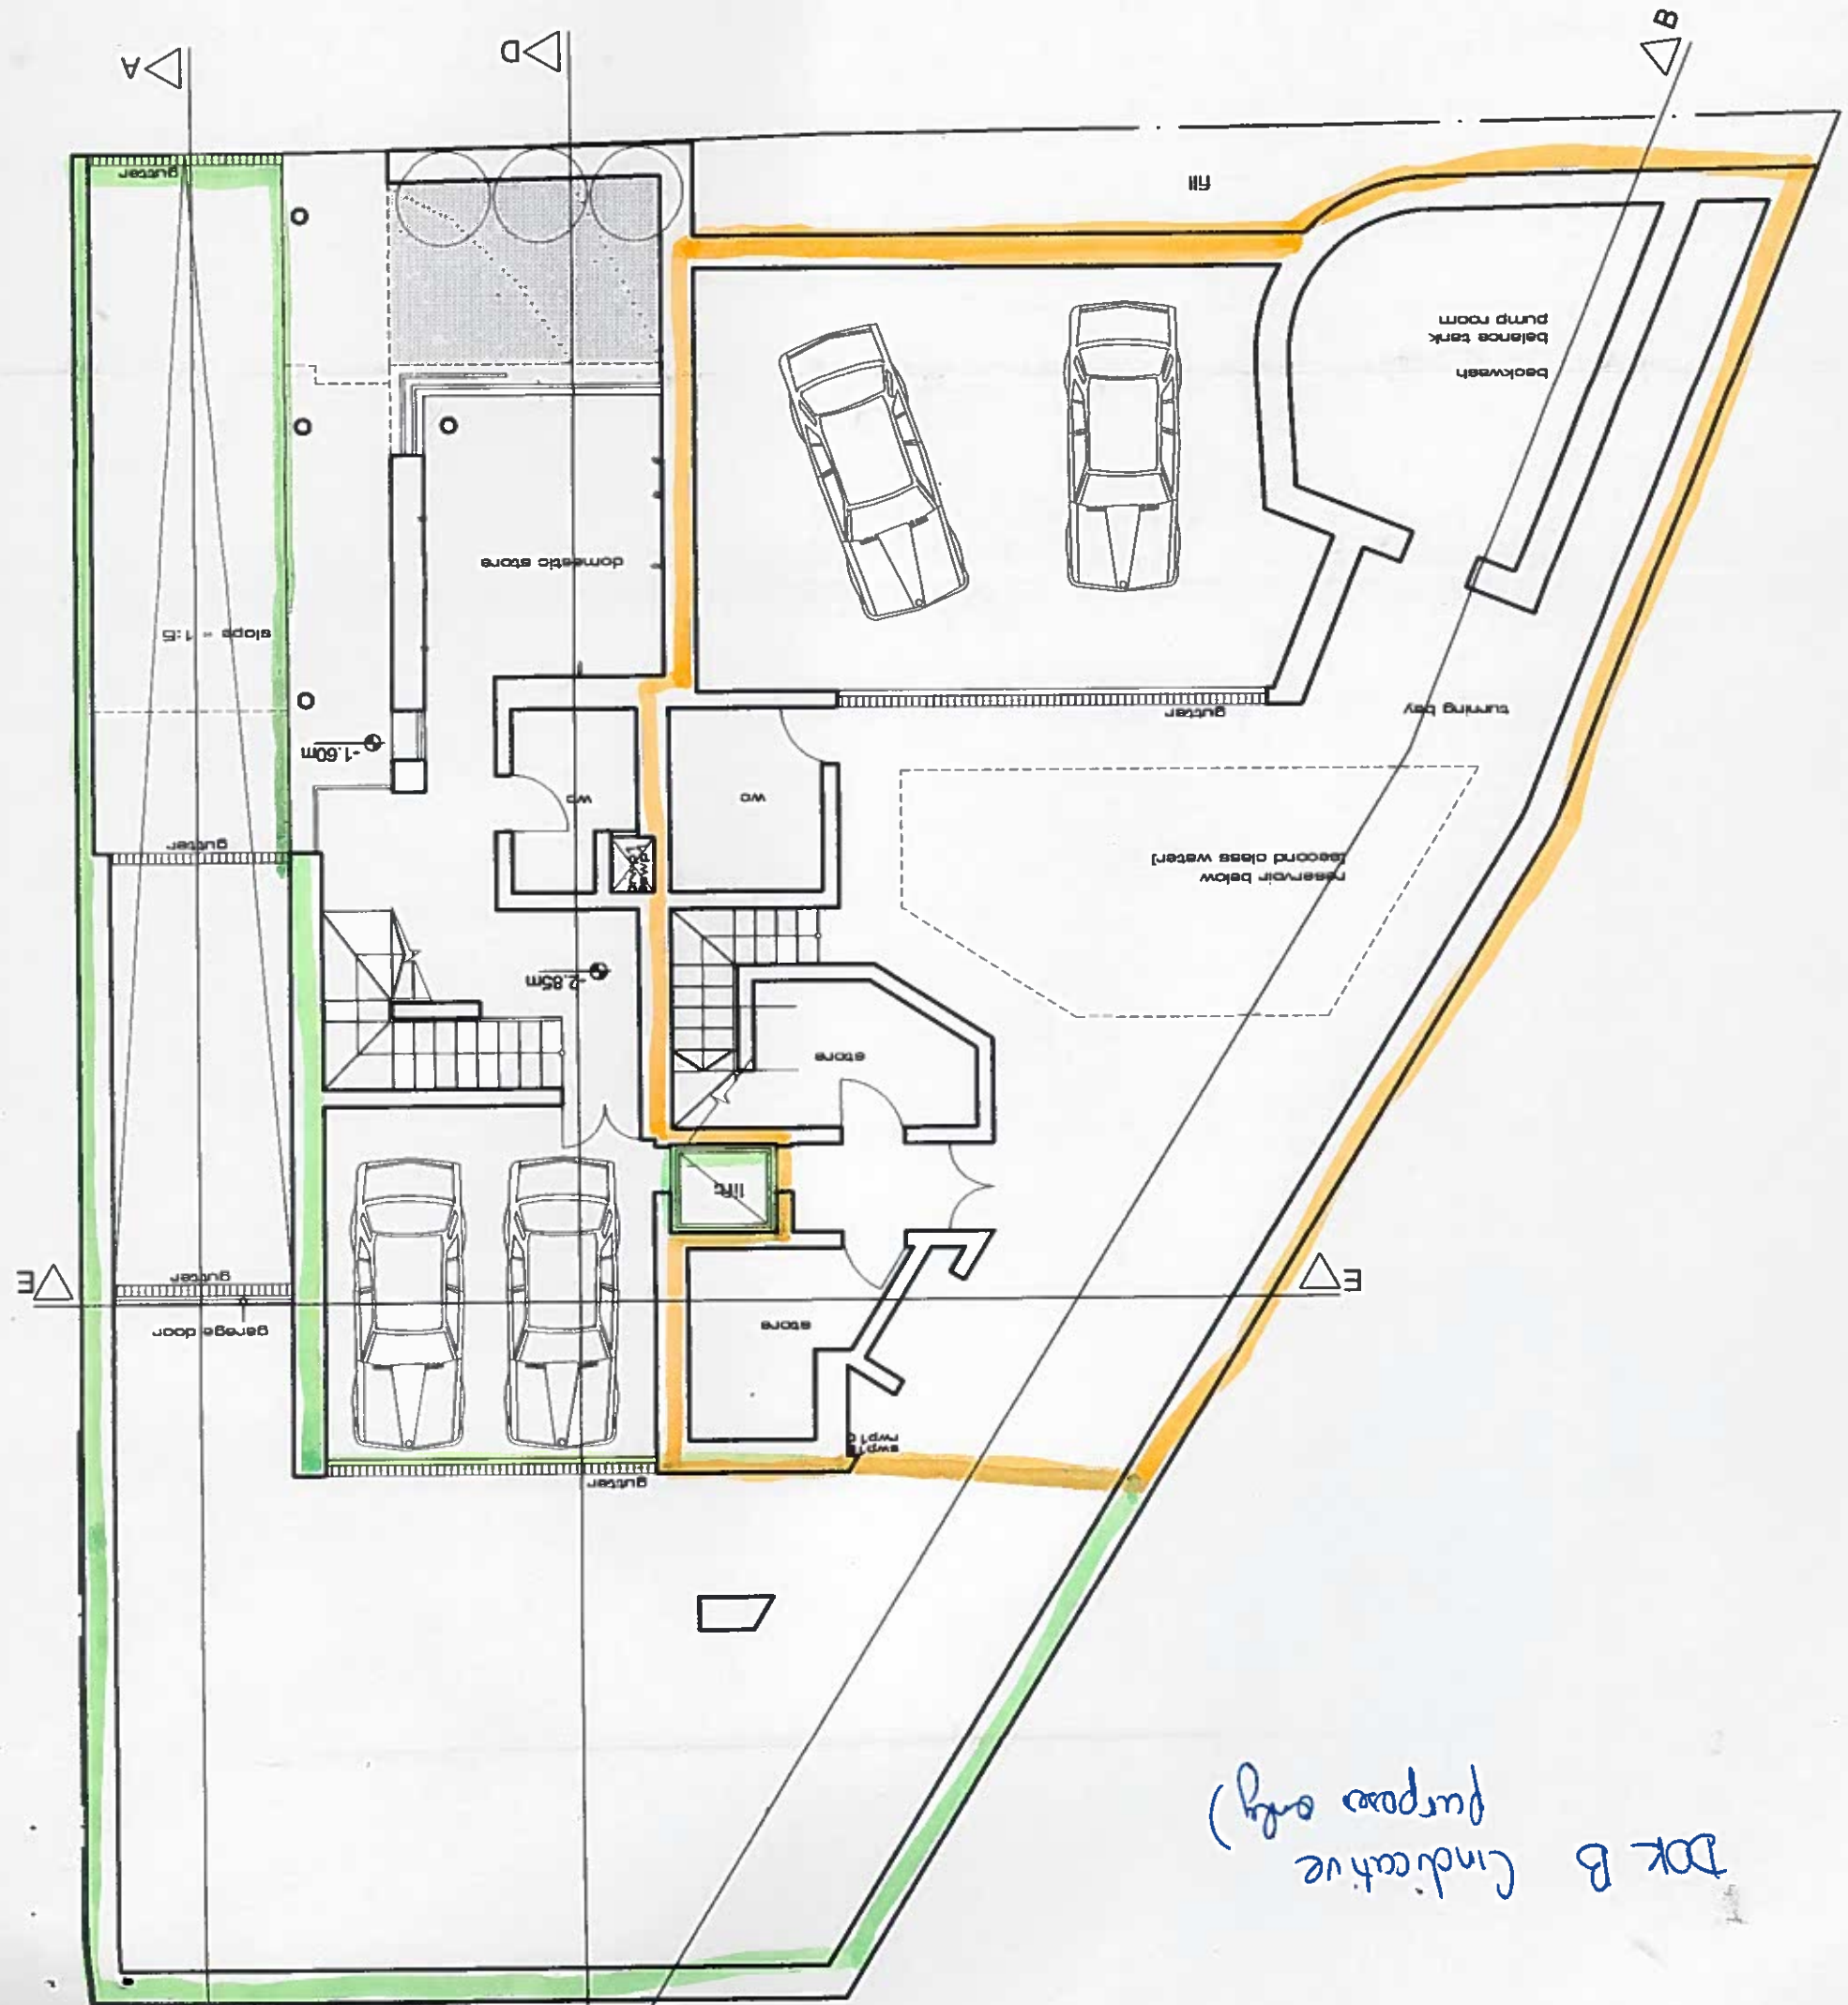

Doc B
(indicative purpose only)

dott CLAUDE BUSUTTL perfr

email: claudabusuttl@comcast.net
cell: +356 7942 6141

ARC studio

perfr !!!

ARC studio Ltd
Stage 1, Level 3, Father House, National Road,
Block 1, Bala HMR 2011 HAKA
tel: +356 21228267 web: www.arcstudio.com.mt


[illegible]

Common Parts

OWNERSHIP

GROUND FLOOR PLAN
SCALE 1:100

SCALE 1:100

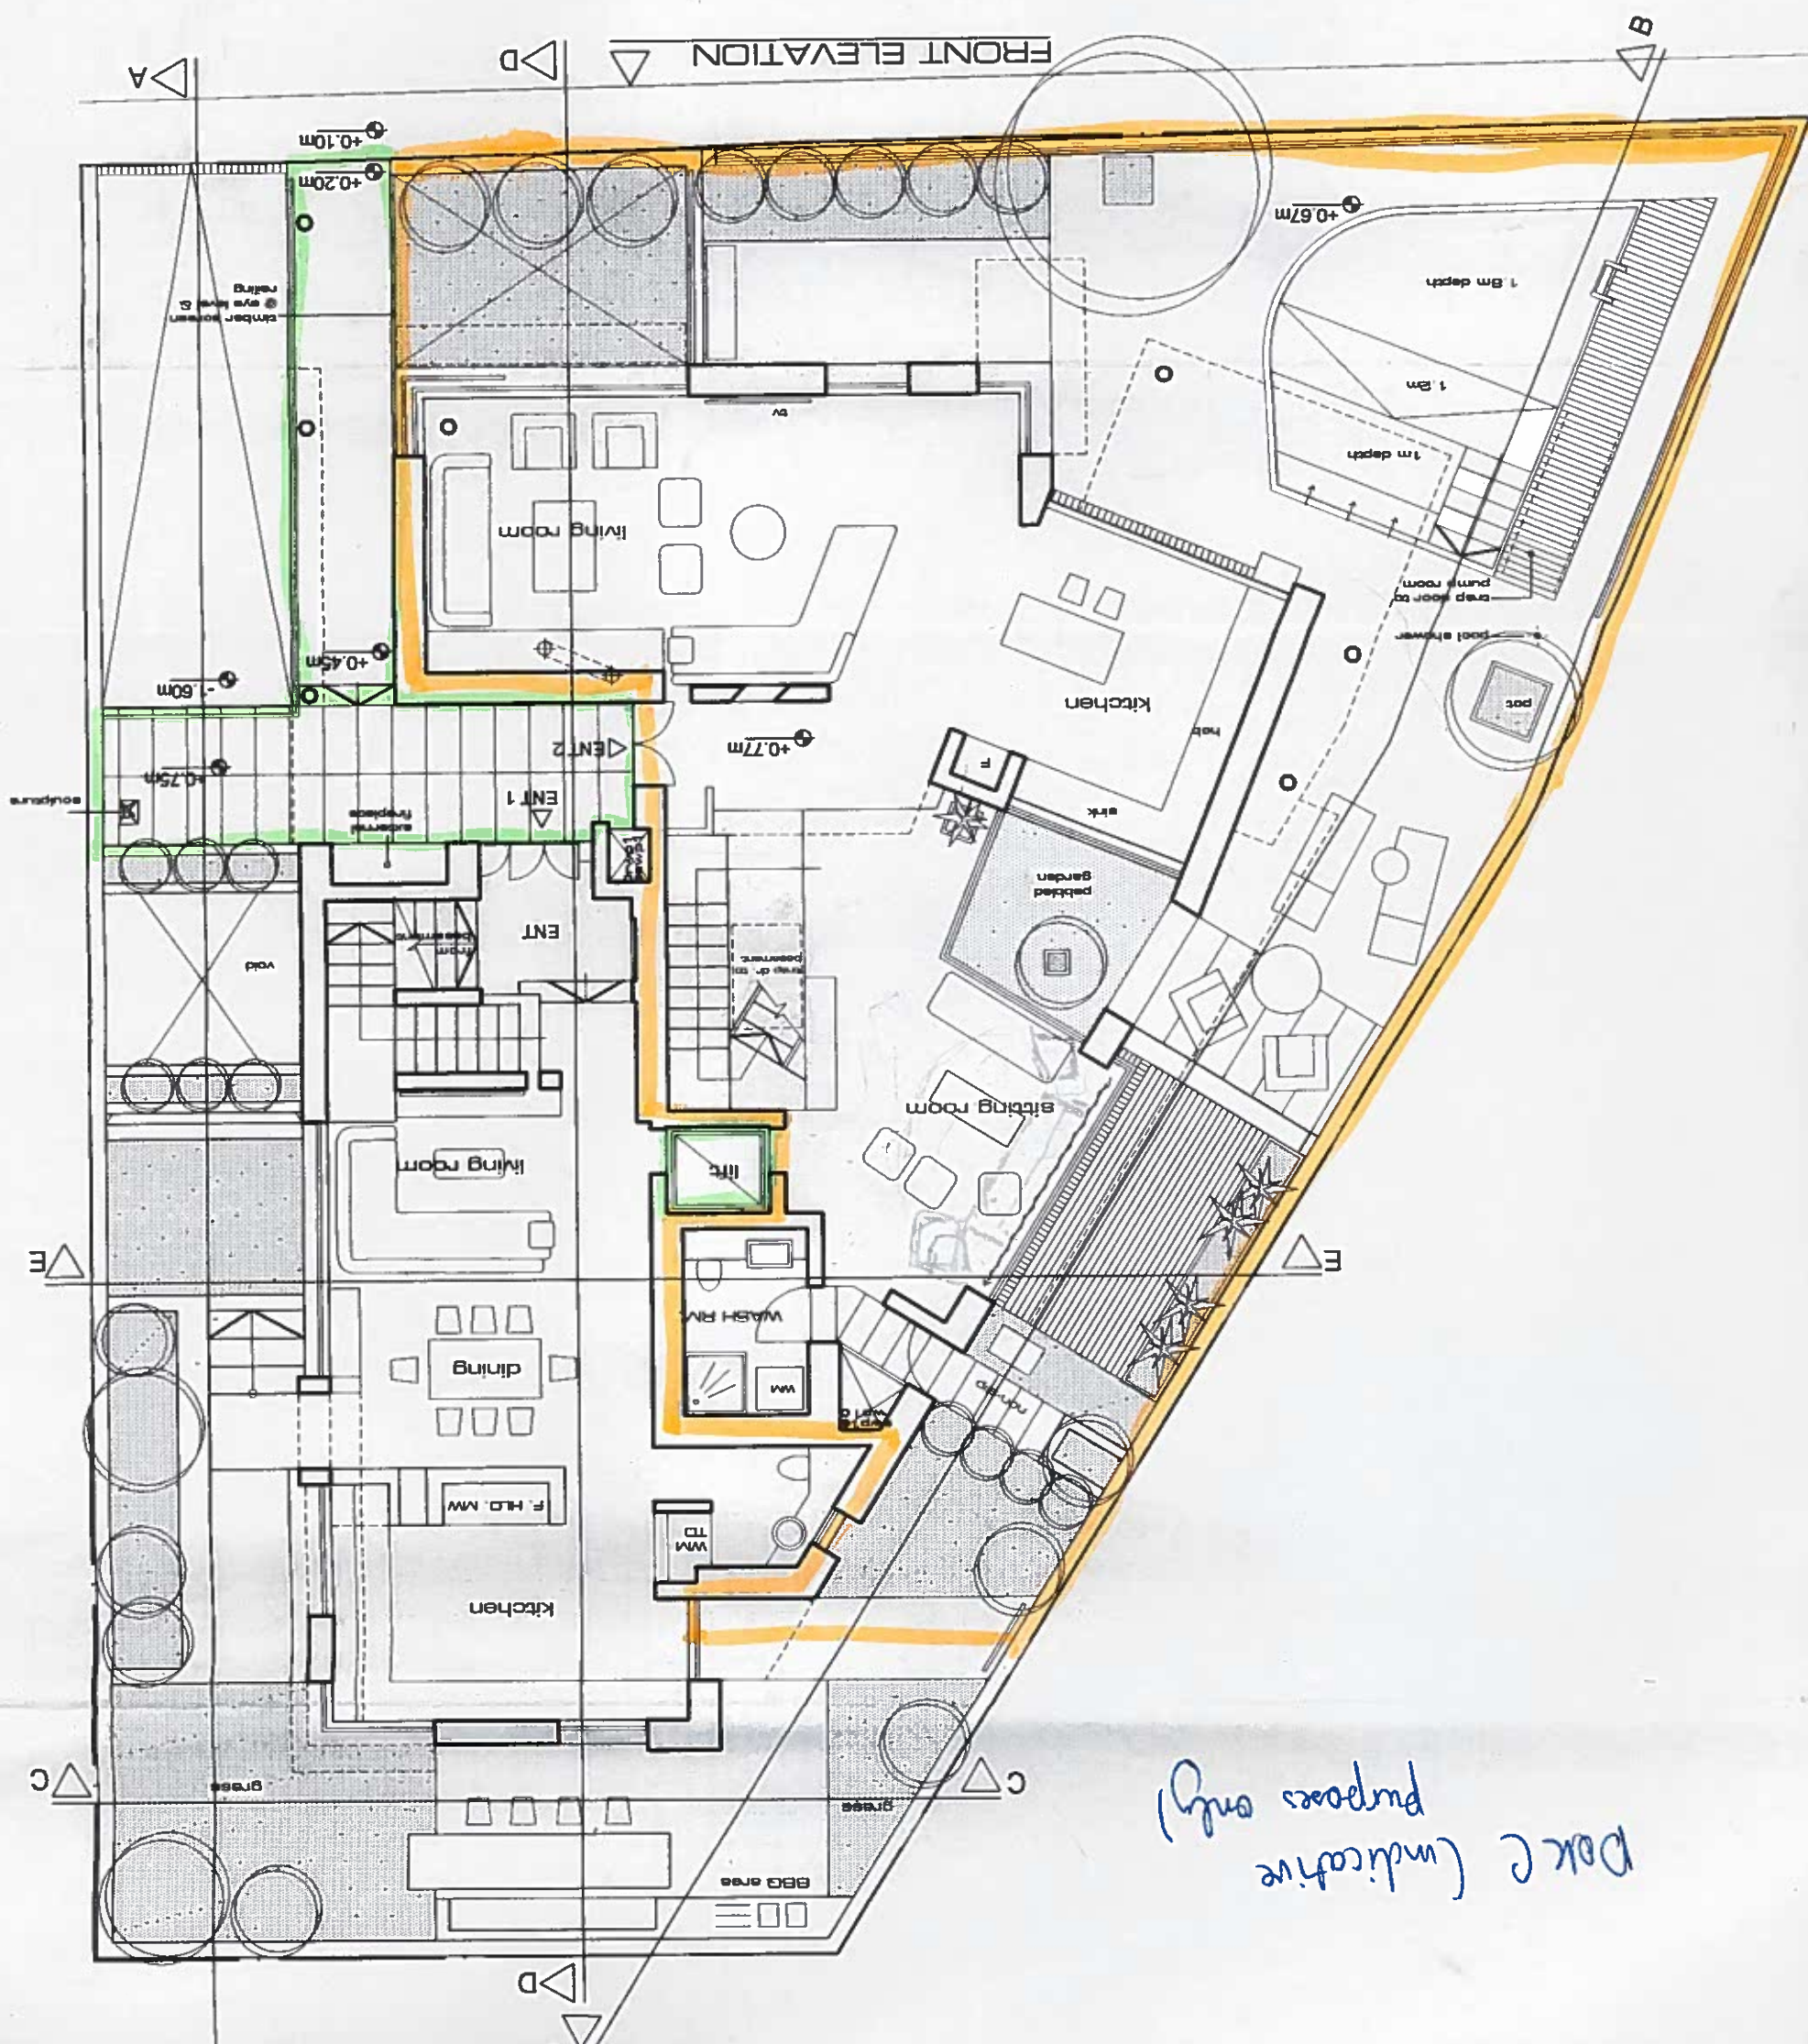

Box C (indicative purposes only)

dott. CLAUDE BUSUTTI part
 email: claud@arcstudio.com.mt
 cell: +356 7942 6143
 Arcstudio Ltd
 Suite 1, Level 3, Father House, National Road,
 Bugeja - Bugeja Hamlet, SQA, Malta
 mt: +356 21228257 web: www.arcstudio.com.mt

OWNERSHIP
COMMON PARTS


FIRST FLOOR PLAN

SCALE 1:100

DR. CLAUDE BUSUTTI PERIT

ARC studio

ARC studio Ltd
Suite 7, Level 3, Ferner House, National Road,
Buckingham, NSW 2122
Tel: +61 2 9122 2257
www.arcstudio.com.au

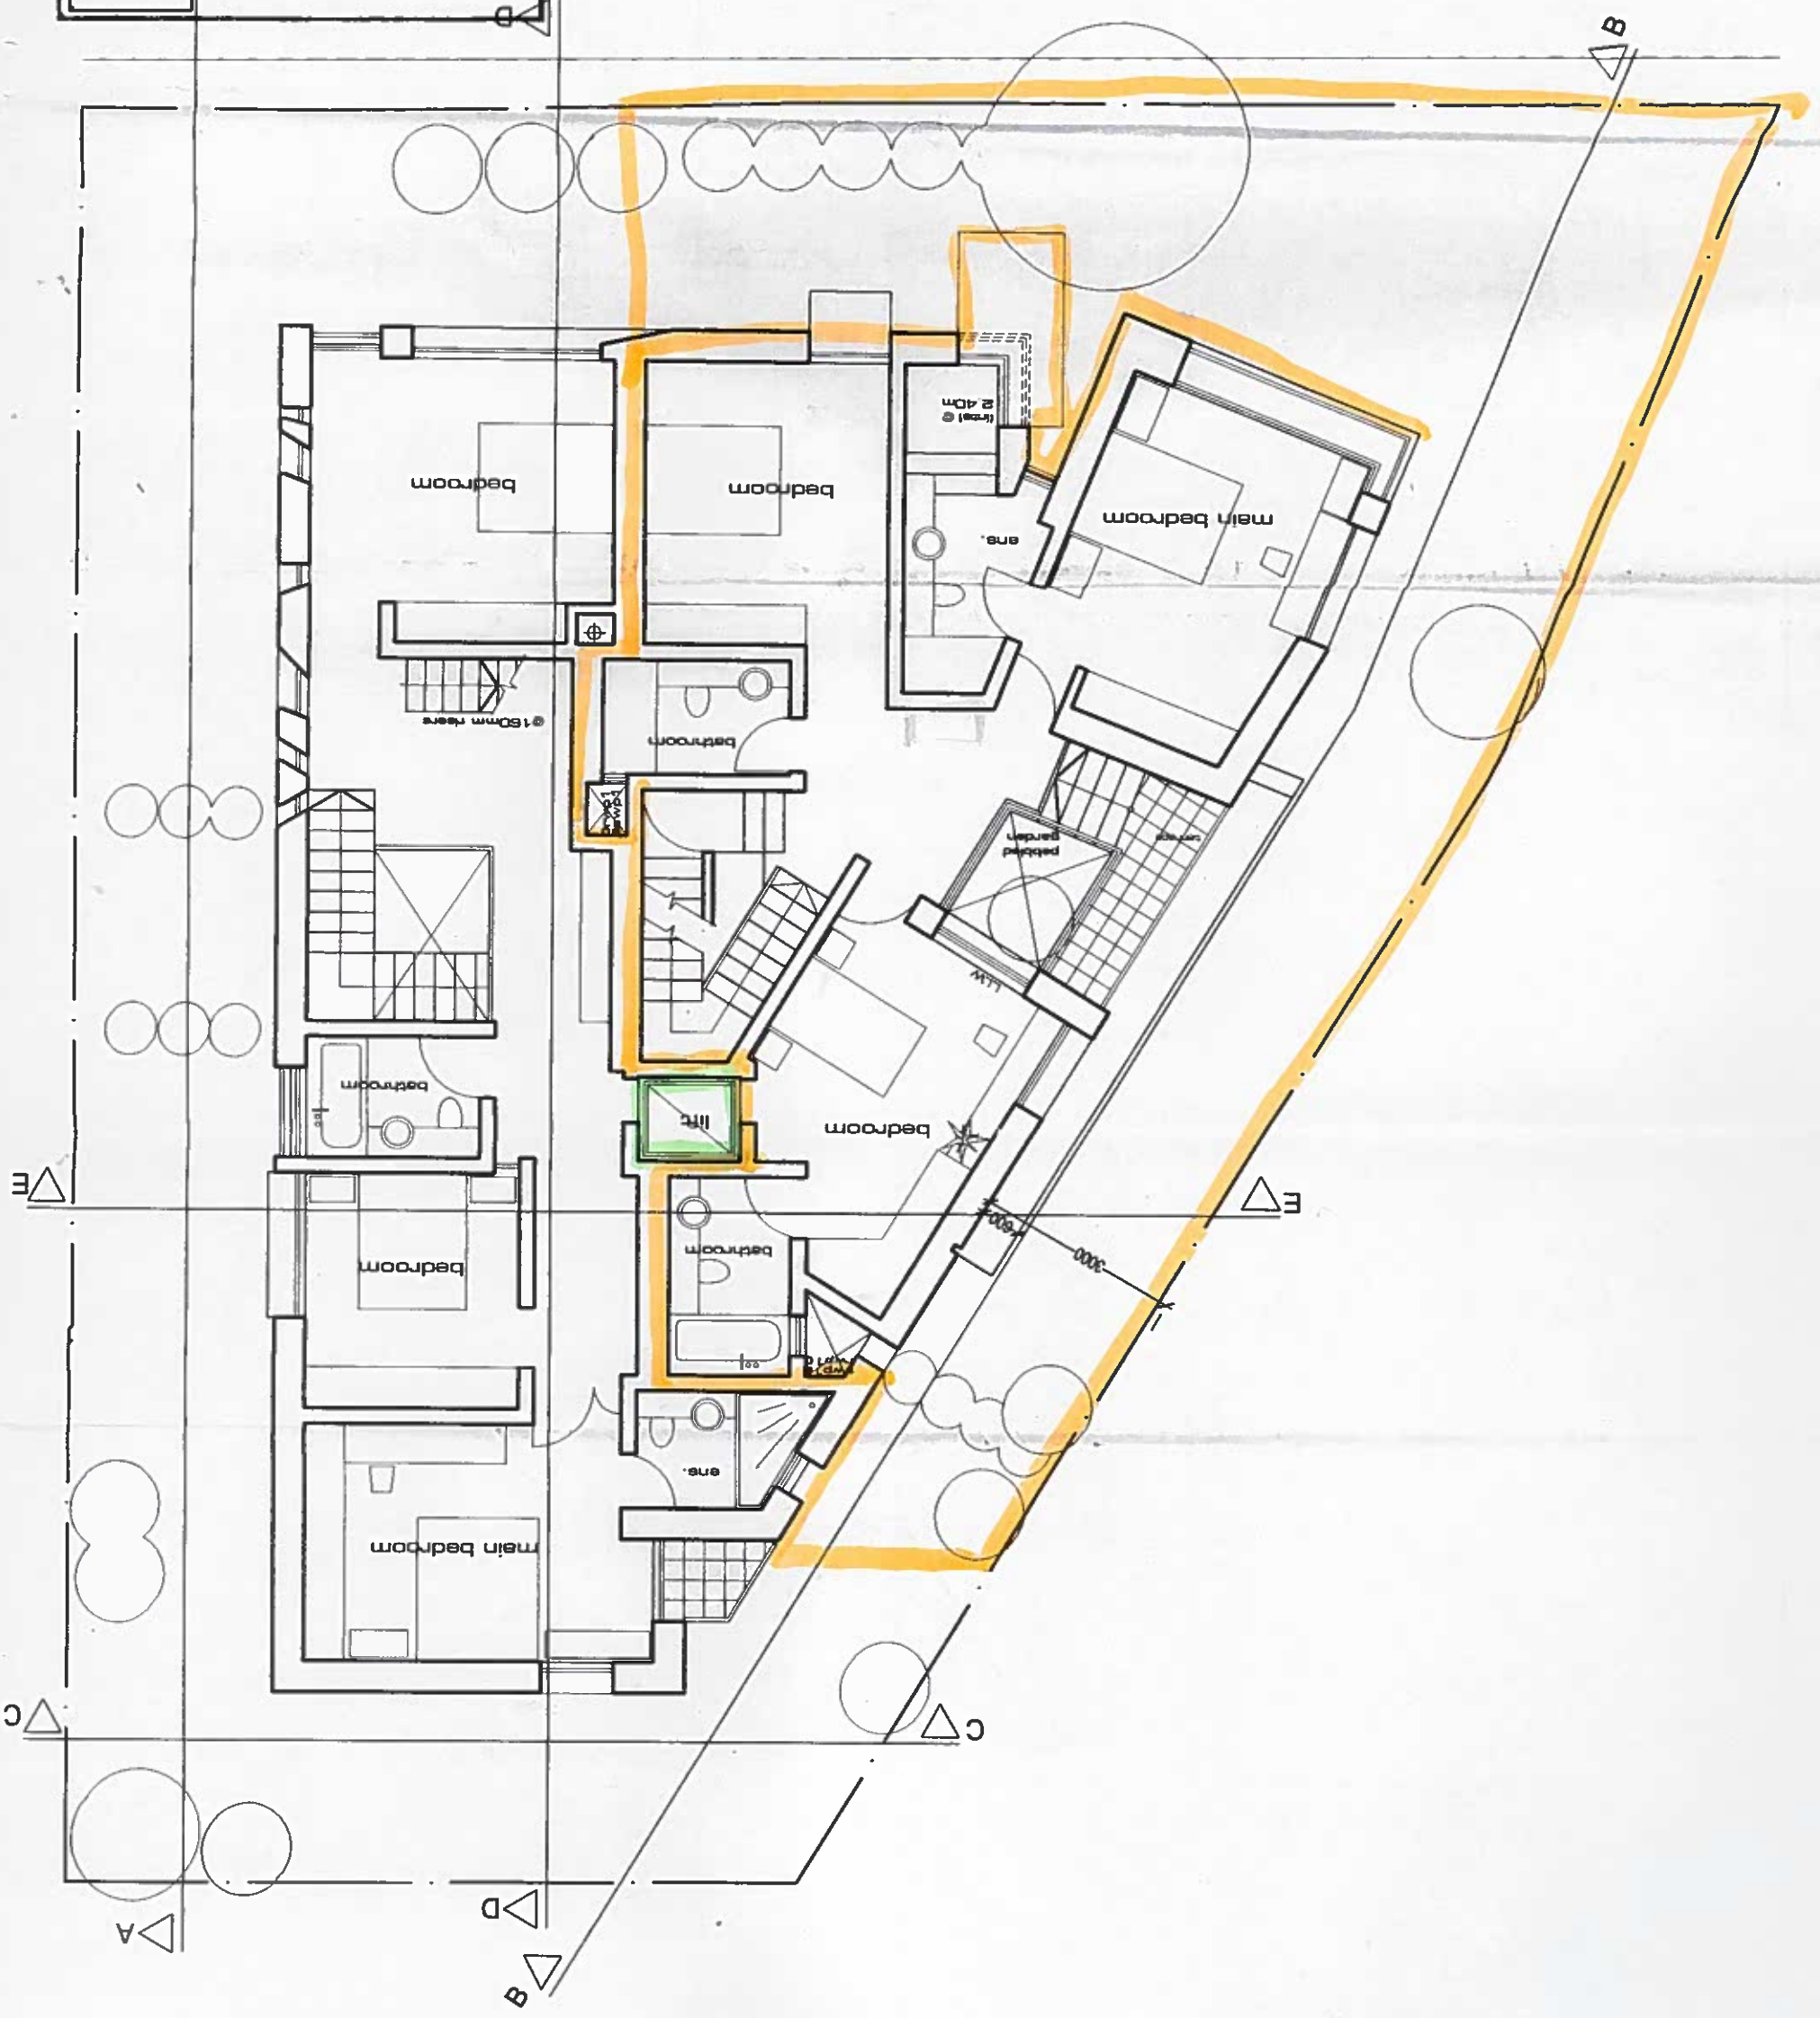

Box D (indicative ~~part~~ purposes only)

ARC studio
 dott. CLAUDE BUSUTTI periti
 email: claudobusutti@arcstudio.com
 cell: +39 056 7942 6141
 Suite 1, Level 3, Father House, National Road,
 Bressana Bottarone 01101 Italy
 tel: +39 056 21228257 web: www.arcstudio.com

ROOF PLAN
 SCALE 1:100

OVERSHIP
 COMMON PARTS



Dok E (indicative
 purpose only)

DOK F



Figure 1



Figure 2



Figure 3



Figure 4



Figure 5



Figure 6



Figure 7

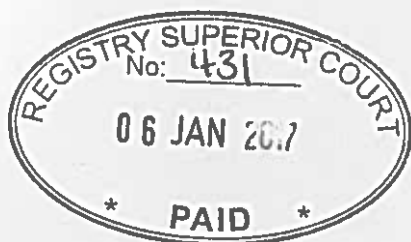


Figure 8



Figure 9

Prim' Awla tal-Qorti Ċivili



Fl-Atti tas-Subasta
Nru. 48/16 fl-ismijiet
Henry Galea et
vs
Raymond Bugeja et

Nota Addizzjonali tal-AIC Dott. Claude Busuttil.

Jesponi wkoll bir-rispett:

Illi l-Qorti nnominat lill-esponent biex jivvaluta il- villa 'semi-detached' 21A, Oceana, Juno Heights, Triq il-Bizantini, Marsaxlokk.

Illi l-aċċess sar fis-16 ta' Diċembru 2016 fl-ghaxra w nofs ta' filghodu, fejn l-esponent zar is –sit.

Illi l-esponent ħa izjed informazzjoni biżżejjed fil-post biex seta' izid ma' dan id-dokument, illi l-fond residenzjali bla numru ufficjali izda immarkat mhux ufficjalment bin-numru 21A, mibni dan il-fond fuq parti minn porzjon diviza ta' art mhux ufficjalment immarkata bhala plot 21, gia formanti parti mill-artijiet maghrufha bhala 'Juno Heights', formanti parti dan l-istess fond minn binja akbar bl-isem 'Oceana', u konsistenti f'din il-binja kollha, f'garaxx fil- 'basement' level, u zewg fondi sovrastanti, bil-fond l-iehor immarkat bhala mhux ufficjalment bin-numru '21B', accessibli minn entratura komuni li tizbokka fi Triq il-Bizantini, konfinanti l-propjeta' diviza ta' art minn Nofsinhar mat-triq imsemmija, mit-Tramuntana ma' beni ta' Sidsills property company limited, jew is-

successuri fit-titolu, u mil-Lvant, ma' beni tas-successuri fit-titolu tal-familja Williams, u bis-sehem tan-nofs indiviz tal-partijiet, servizzi u għall-amenitajiet komuni inkluz il-'lift shaft' u il-'lift', intizi għall-uzu komuni u għall-utilita' komuni.

Tant għandu l-unur jissottometti għall-gudizzju tal-Qorti.



Dott. Claude Busuttil

Perit Tekniku

06 JAN 2017

Illum

Ippreżentata mill... *Perit Tekniku Dr C Busuttil*


Gaetano Aquilina
Deputy Registrar
Deputy Registrar
Qorti tal-Gustizzja (Malta)
Law Courts (Malta)

dok./b.....dokumenti