


Fil- PRIM' AWLA TAL-QORTI ĊIVILI

Atti tas-Subbasta Nru. 36/18
fil-ismijiet
Yani Ellul

Vs

1. Kurt Galea Pace
2. (a) Vivienne Galea Pace u (b)
Kuraturi Deputati nominate
tal-mejjet Victor Galea Pace

RELAZZJONI TAL-PERIT MARIA ROBERTA MALLIA

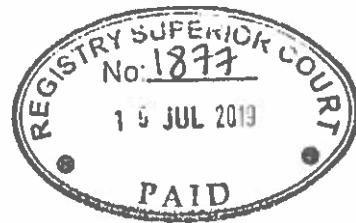

9 ta' Lulju, 2019

Onorabbli Qorti

Prim' Awla tal-Qorti Civili,

Qrati tal-Gustizzja, Valletta

Atti tas-Subbasta: Nru 36/18 (Prim Awla' tal-Qorti Civili)

Partijiet: Yani Ellul Vs Kurt Galea Pace, Vivienne Galea Pace u Kuraturi Deputati nominat ita-mejjet Victor Galea Pace

Lokalita`: Ghalqa maghrufa bhala "ix-Xaghra ta` Gamru" sive "Ta` Kuljat" fil-limiti ta` Zebbug, Ghawdex

Rigward: Deskrizzjoni u Valutazzjoni ta` propjeta` immobli ghal fini tas-Subbasta

1. INTRODUZZJONI

Fuq hatra u struzzjonijiet moghtija lili mill-Qorti jien hawn taht sottofirmat ikkonkludejt ix-xoghol necessarju sabiex naghmel deskrizzjoni u valutazzjoni tal-fond indikat lili fir-rikors promutur kif ukoll nispjega kwalunkwe pizijiet, kirjiet u jeddijiet ohra jekk ikun hemm.

In andempitment tal-inkarigu moghti lili, l-esponenti jirraporta li:

- Ikkuntattjat lil Avv. Maria Lisa Buttigieg, li hija l-avukat tal-attur Yani Ellul, biex tikkonferma li l-indirizzi postali tal-intimati indikati fuq ir-rikors huma koretti. L-Avv. Buttigieg ikkonfermat li l-indirizzi mnizzla fuq ir-rikors huma daww li kienu nstabu bhala validi ghall-intimati.
- Baghtet ittra rregistrata lil intimati fil-5 ta' April 2019, fl-indirizzi indikati fuq ir-rikors. Iz-zewg ittri ma gewx migbura mill-intimati u gew rritornati lura lill-esponenti.
- Ikkuntattjat lil Kuraturi Deputati, telefonikament u anke permezz ta' *email* ghal *contact details* tal-intimati. Pero` qatt ma rceviet twegiba rigward *contact numbers* jew indirizzi postali tal-intimati.
- Baghtet it-tieni ittra rregistrata lill-intimati fit-30 ta' April 2019, fl-indirizzi indikati fuq ir-rikors.
 - L-ittra indirizzata lis-Sur Kurt Galea Pace ma ngabritx.
 - L-ittra indirizzata lis-Sinjura Vivienne Galea Pace ngabret fit-2 ta' Mejju, 2019. Pero` l-intimati ma kkuntatjawx lill-esponenti sabiex jaghmlu appuntament ha jsir access fuq is-sit, liema sit huwa ghalqa f'Ghawdex.
- L-esponenti nnotifikat lil Onorabbli Qorti bis-suespost.
- Fl-20 ta' Mejju l-Qorti awtorizzat lill-esponenti sabiex tidhol fl-ghalqa mertu tas-subbasta bl-assistenza tal-Marixxal tal-Qorti minghajr il-htiega li qabel jigu nnotifikati d-debituri.
- L-esponenti zamm access fil-fond in kwistjoni fis-27 ta' Gunju, 2019 fil-prezenza tal-marixxal.

2. PROPJETA` KKUNSIDRATA

Il-propjeta immobli li qeghda tigi deskritta u vvalutata ghal fini tas-Subbasta hi ghalqa maghrufa bhala "ix-Xaghra ta` Gamru" sive "Ta` Kuljat" fil-limiti ta` Zebbug, Ghawdex.

3. DESKRIZZJONI TAL-LOKAL

L-ghalqa li qeghda tigi vvalutata tinsab f`zona li hi *Outside Development Zone (ODZ)*. L-ghalqa tinsab fuq gholja li ghandha elevazzjoni ta` cirka 140 metru mill-bahar. Skond il-Pjan Lokali ghal Ghawdex u Kemmuna mahrug mill-Awtorita` tal-Ippjanar (PA) (*Map 14,14-E*) l-ghalqa tinsab fi *Proposed Level 2 or higher – Ecology – GZ-RLCN-1* u hija parti mill-*Aquifer Protection Zone* (Pjanta Nru. 1). Dan jindika li dawn iz-zoni gew proposti ghal skedar mill-PA minhabba l-importanza xjentifika, kulturali jew/u ambjentali taghhom (Pjanta Numru 1).

4. DESKRIZZJONI TAL-FOND

Il-fond jikkonsisti f`ghalqa maghrufa bhala "ix-Xaghra ta` Gamru" sive "Ta` Kuljat" fil-limiti ta` Zebbug, Ghawdex. Tmiss mill-punent mal-beni tal-Gvern, lvant u tramuntana mas-sies. L-ghalqa ghandha kejl ta` cirka dsatax il-elf metru kwadru (19, 000m²).

L-ghalqa ma tistax tigi accessata minn vetturi, izda tista' tigi accessata biss minn *footpath* dejjaq (pjanta Numru 2, Ritratt 1). Dan il-*footpath* mhuwiex imwitti u ffurmat skond is-sengha u l-arti. Ghandu wkoll certu partijiet fejn jigi ezatt mal-genb tal-gholja u l-gebel taht il-parti esterna tal-*footpath* qeghda ccedi.

L-ghalqa nnifisa hi piuttost catta (*plateau*). Minn ispezzjoni viziva jidher li mhijiex art fabbrikabbli. Infatti ma nstab l-ebda bir u jidher car li l-blat qieghed fil-wicc, jgifieri il-hamrija mhijiex fonda (Ritratt 2-4). Jidher li t-tip ta` ekosistema huwa wiehed *garigue*. L-art kienet x'aktarx uzata ghall-kacca u nsib,

kif identifikat minn numru ta' skratacc li kien hemm fl-art. Mis-sit hem veduti estensivi tal-kampanja fil-qrib kif ukoll tal-bahar (Ritratt 5).

4.1 CNUS U PIZZIET

L-art hi libera u franka kif imqabbla għall-kacca u għall-insib.

5. VALUR TAL-FOND

Wara li kkunsidrajt dawn il-punti kollha, il-karatteristici fizici tal-propjeta, inkluz il-pozizzjoni, qies u uzu potenzjali, kif ukoll ic-cirkustanzi partikolari tas-suq, nistma din il-propjeta hekk kif deskritti hawn fuq ghas-somma ta' hamsa u erbghin elf Ewro (€45,000).

6. NOTAMENTI

- Din il-valutazzjoni twettqet skond il-*framework* stabbilit fil-*"Valuation Standards for Accredited Valuers 2012"* Istandards, mahruġa mill-Kamra tal-Periti (KTP).
- Il-prezz tas-suq huwa ekkwivalenti ghall-*"Market Value"*¹ ghas-sena rilevanti ghall-valutazzjoni odjerna.
- Dan ir-rapport huwa intiz ghall-uzu indikat hawn fuq biss. L-esponenti ma jista' jaccetta l-ebda responsabbilta' jekk dan ir-rapport jigi wzat ghal skop oltre dak indikat.

M. ROBERTA MALLIA B.E.&A.(Hons), M.Sc. (Cons. Tech.), A.&C.E.
ARCHITECT & CIVIL ENGINEER

AIC Maria Roberta Mallia

ID: 315086M

Indirizz: 79, Notabile Road, Mriehel BKR 1870

Illum 19 JUL 2019

Ipprezentata mill AIC Maria Roberta Mallia
bla dok/b wiehed (1) dokumenti

¹ Market Value: "The estimated amount for which the property should exchange on the date of valuation between a willing buyer and a willing seller in an arm's length transaction after proper marketing wherein the parties had each acted knowledgeably, prudently and without compulsion." European Valuation Standards 2009, TEGOVA.


ILLUM.. 16 ta' Settembru 2019

DEHER IL-PERIT LEGALI/TEKNIKU... Roberta Mallia
315.086M... LI HALEF LI QEDA FEDELMENT
U ONESTAMENT L-INKARIGU MOGHTI LILU


Gaetana Aquilina
Deputat Registratur
Deputy Registrar
Qrati tal-Gustizzja (Malta)
Law Courts (Malta)

DEPUTAT REGISTRATUR

7. SITE PLANS

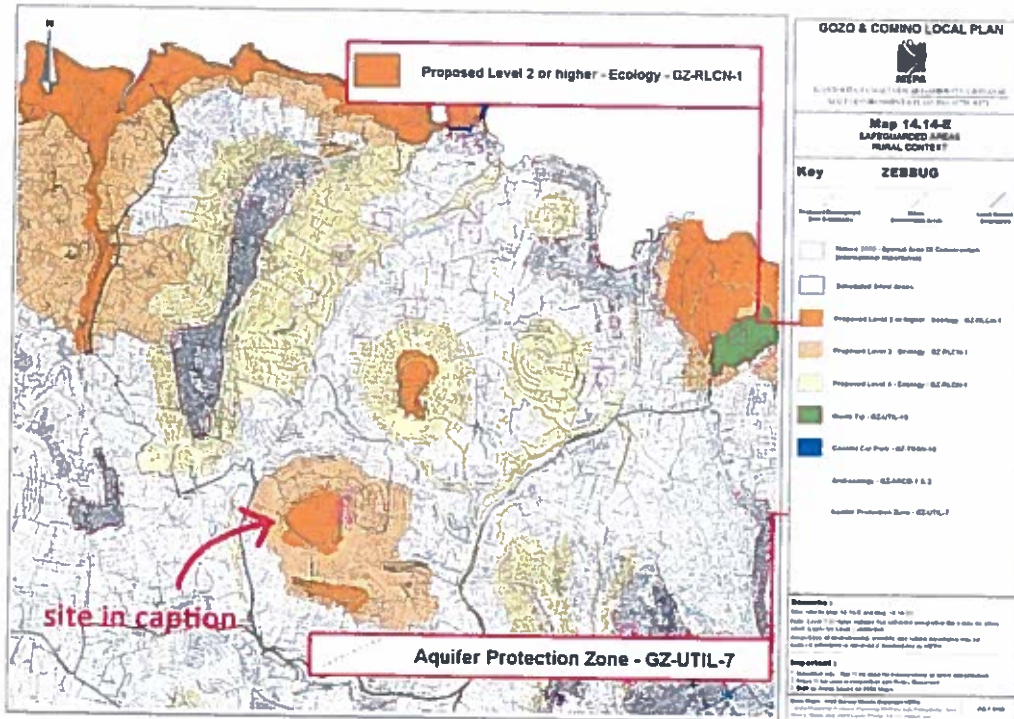

Pjanta Nru. 1: Map 14,14-E mehuda mill-Awtorita` tal-Ippjanar, Pjan Lokali ghal Ghawdex u Kemma

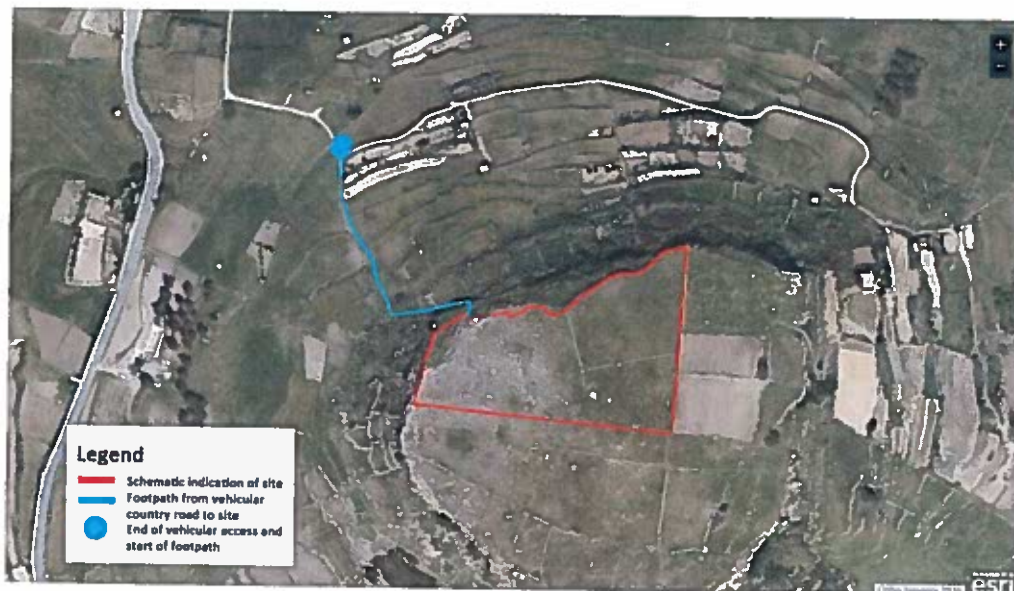

Pjanta Nru. 2: Orthophoto 2016 mehuda mill-Awtorita` tal-Ippjanar GeoPortal, b`indikazzjoni tal-access ghas-sit

8. RITRATTI



Ritratt 1: Access ghas-sit



Ritratt 2: Sit maghruf bhala ta` Kuljat, b'ekosistema garigue u bil-blat lejn il-wicc




Ritratt 3: Sit maghruf bhala ta` Kuljat, b'ekosistema garigue u bil-blat lejn il-wicc




Ritratt 4: Sit maghruf bhala ta` Kuljat u hitan tas-sejjieh baxxi li jindikaw uhux mill-konfini ma` terzi




Ritratt 5: Veduta mis-sit

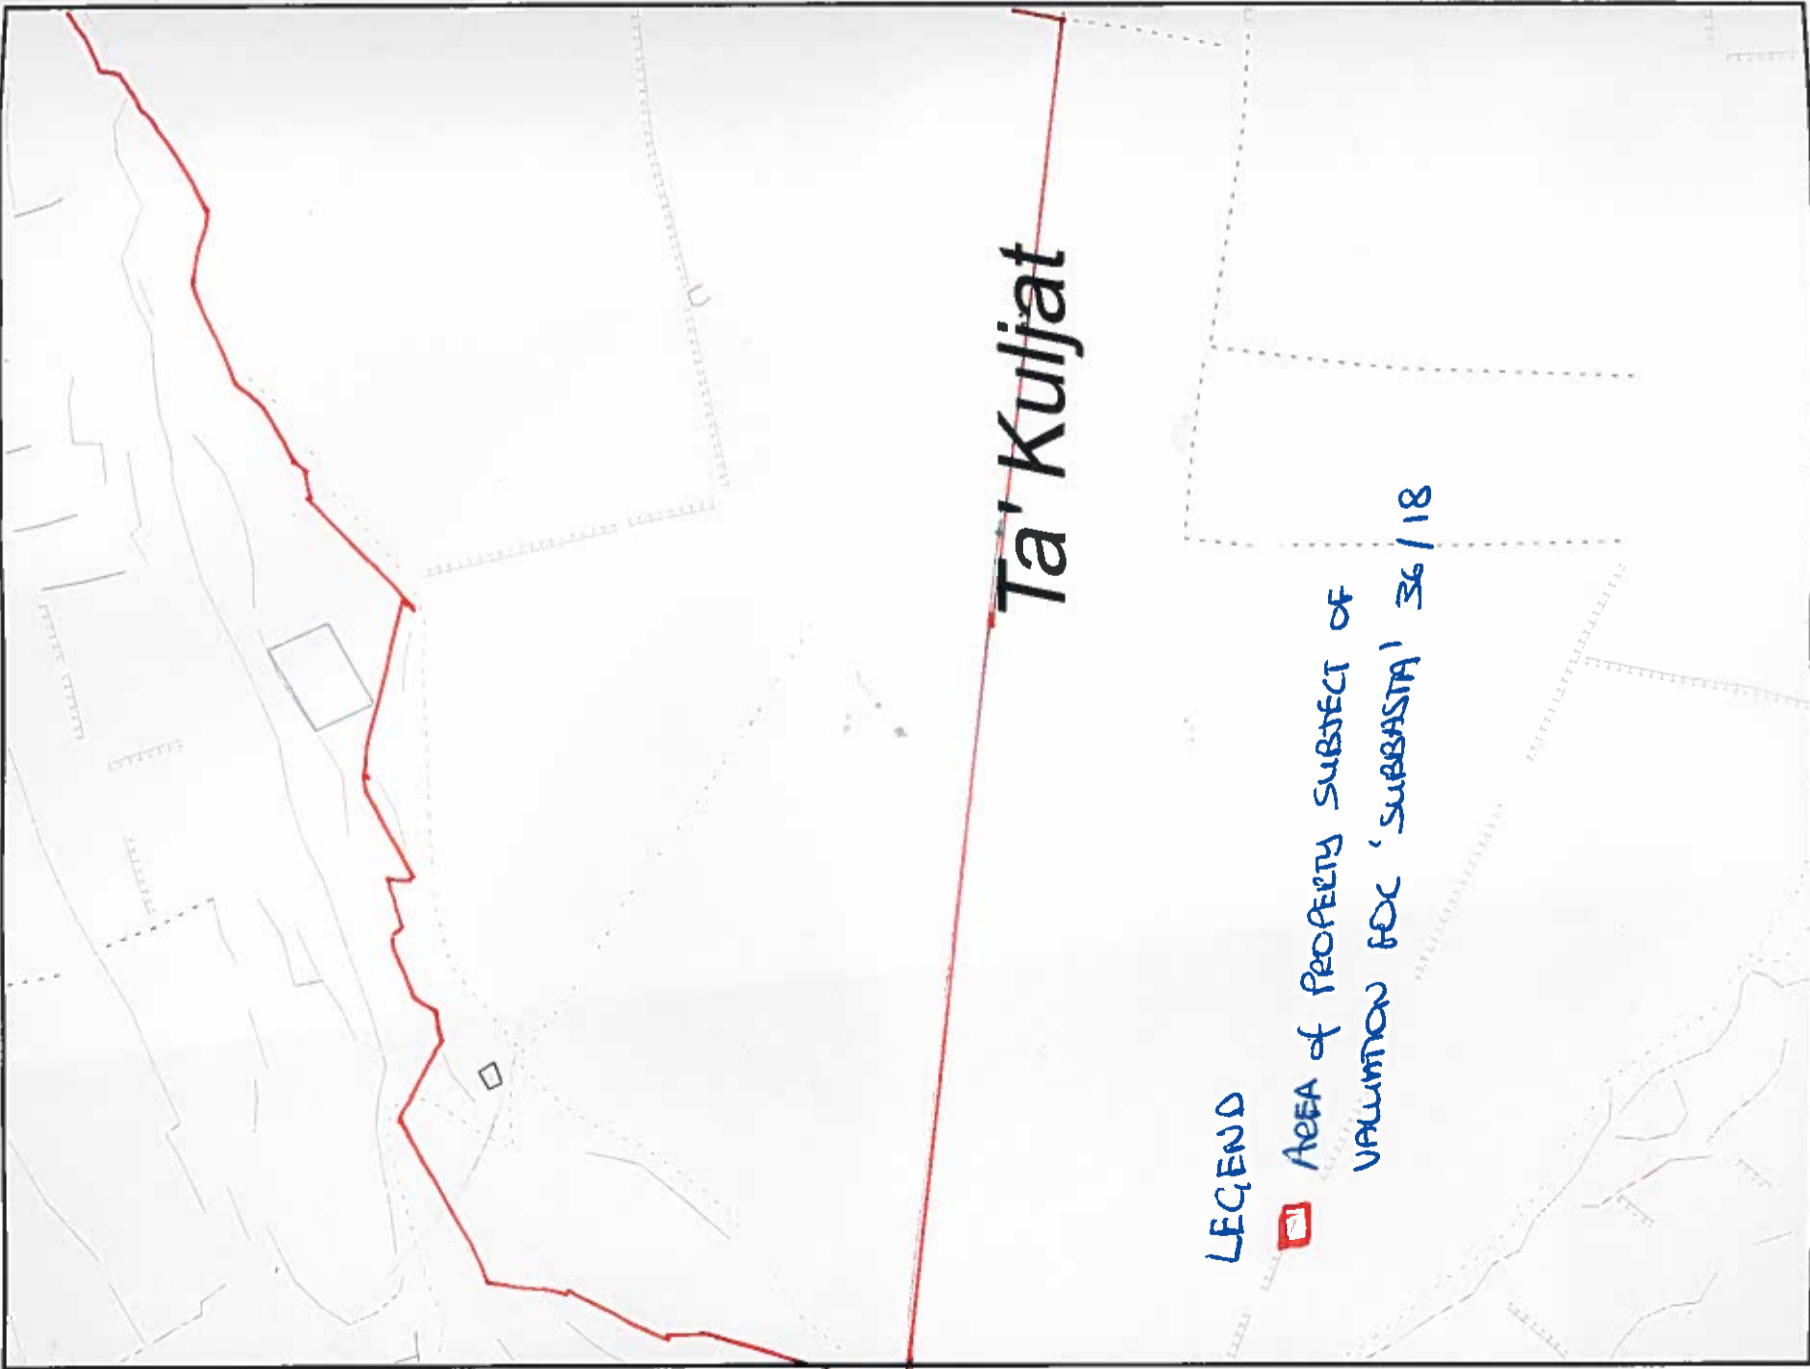

LEGEND

 AREA of PROPERTY SUBJECT OF VALUATION FOR 'SUBBASTA' 36/18

Scale 1:1000

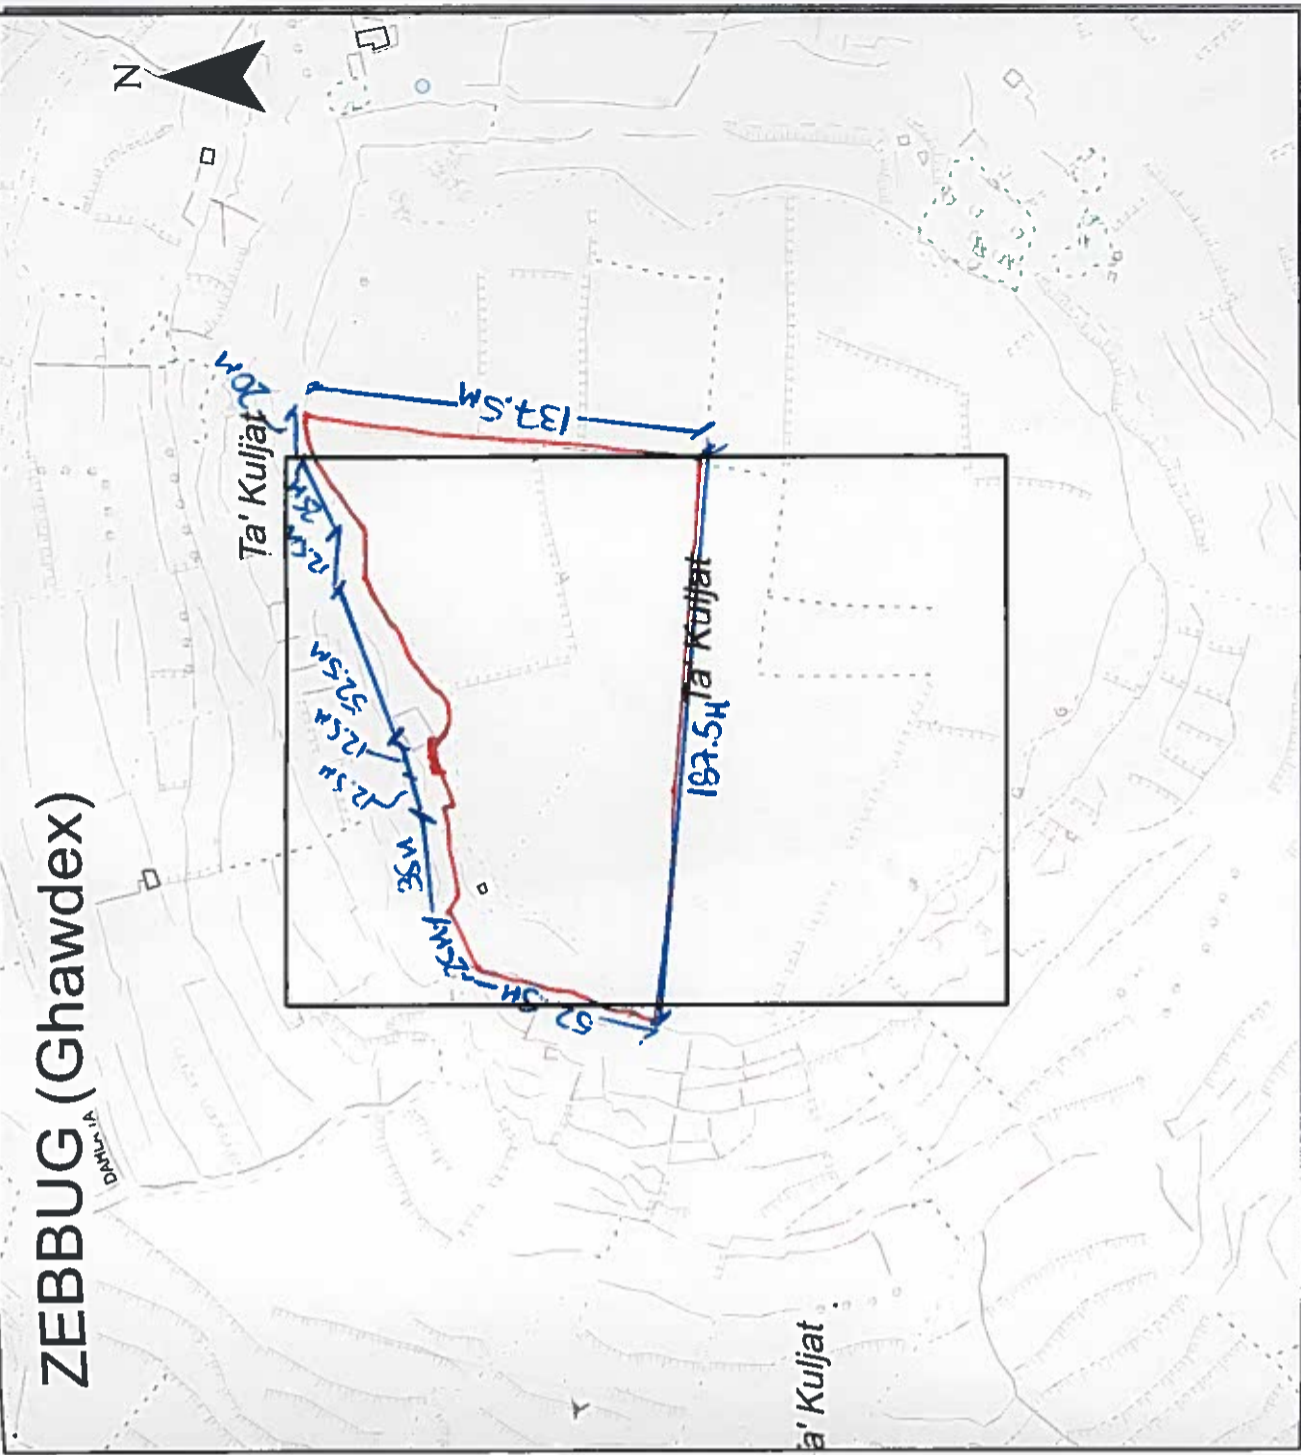

Gvern ta' Malta

Pjanta tas-Sit 1:2500 Sire Plan

Government of Malta

Registru ta' l-Artijiet

Casa Bolino, 116, Triq il-Punent, Valletta



Land Registry

Casa Bolino, 116, Triq il-Punent, Valletta

Nru tal-Mappa: **116882 E**

Pozizzjoni Ċentrali: x = 31650

Data: **01/04/2019**

Map Number:

Centre Coordinates: y = 90908

Parti min S.S.: **3090**

Date:

Perit:

Architect:

Qies (metri kwadri): **19000 sqm**

Area (square metres):

Timbru tal-Perit:

Architect's Stamp: **M. ROBERTA MALLIA B.E.A. (Hons), M.Sc. (Cons. Tech.), A.R.C.E. ARCHITECT & CIVIL ENGINEER**

Firma ta' l-Applikant:

Applicant's Signature:

LR 105594

Dritt imballas
Fee Paid