


Qorti Civili Prim Awla

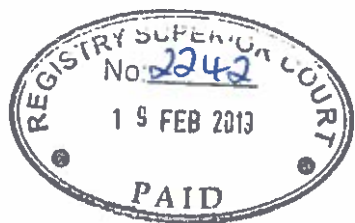

Fl-Atti tal-Mandat ta' Qbid
Ta' Hwejg Immobbli (subbasta)
Nru. 45/18
fl'smijiet HSBC- vs
Rodney Degabriele

Appunuta: Decembru 2018

Rapport tal-access li sar fuq il propjeta: Nru 3,Earl's Court, Triq Il-Gejza, Swieqi.

Kawza Subbasta – 45/18

B'din l-ittra niccertifika li fit-tmintax ta' Jannar 2019, (18.1.2019) mort u spezzjonajt appartament Numru 3, Earl's Court, Triq Il-Gejza, Swieqi

L-Post

L-appartament numru 3, gol- blokk Earl's Court huwa wiehed min hames appartamenti b'tarag komuni f'dan il blokk li mibni xi erbghajn sena ilu li

A handwritten signature in blue ink, appearing to be "RDB".

Pagna 2 – Subbasta 45/18

Jidher mil pjan tieghu, mid- dehra tal partijiet komuni , wkoll mid dati moghtija fil-kuntratti ta bejgh. Dan l-appartament jinsab fit tieni sular.

L-ahhar apartament gie mizjud dan l-ahhar (ghadu 'shell form'), xi zmien wara 1916 u qieghed dritt fuq l-appartament nru 3. Allura sa ftit zmien ilu kien hemm bejt fuq appartament nru 3 ghal numru ta' snin.

F'dan il-blokk ma hemx sulari taht it triq u hemm erba garaggijiet fis sular tat-triq.

Partijiet Komuni.

Dan l-appartament ghangu inkomuni mal appartamenti l-ohra fil blokk, il-bieb ta barra, l-entrata, it-tarag, drains u sistema tad-drenagg kif ukoll l-uzu tal bejt.

Stat ta bini.

L-appartament ma huwiex relitivamente gdid imma gewwa gie rinovat xi zmien ricenti. Jidher li huwa mibni bil hitan jerfghaw il pizz tas-soqfa 'in situ' kif kienu jinbnew dak iz zmien. Ma dehru ebda sinjali ta hsara, la fil-konstruzzjoni u l-anqas bhala xi problem ta' ilma mil-bejt.



Pagna 3 – Subbasta 45/18

Qies tal -Appartament.

L-appartament gi mkejje li ghandu biss xi 77 sq.m. (sebgha u sebghajn metru kwadru), art ta madum , kif jinghad 'floorspace', barra il-gallarjija

li taghti ghal fuq it-triq pricipali. Din ghandha qies li huwa ta ghaxar metru kwadru (10.00 sq.m.). Dan il-post jintuza bhala post ta' zewg ikmamar tas sodda imma illum jigi meqjus zghir wisq ghal dan il-ghan.

Pjantar.

Wiehed jidhol min tarag komuni u jitla zewg sulari ghal appartamnet numru 3. M'hemmx lift u lanqas post ghal wiehed. Tidhol gol-appartamnet go 'hall' ta 3m x 2.6 m. Hemm issib hames bibien ghal hames kmamar li huma 'sitting room '(5.8m x 3.84), kcina (2.37m x 3.8m) zewg kmamar tas-sodda (4.5m x 3.7m u 4.6m x 3.7m) u shower room ta



Pagna 4 – Subbasta 45/18

2m x 1.9m. Dawn il-kmamar kollha huma dritt min fuq il-'hall'. Hawn jidher kemm hu zghir il-post.

Il-Galarija hija minn fuq il-kmamar ta quddiem, jigifieri is'sitting room u il-kcina.

Is-saqaf huwa biss 2.69 m. mil madum. Ma jidher li hemm l-ebda 'regularisation' applikata mall Awtorita tal-Ippjanar u ghalhekk jkollha jsir applikazzjoni ghal din.

'Finishes

L-appartament huwa ikkurat min gewwa ghax sar attentat biex jghamel il-post naqra aktar lussus minn dak li wiehed jistenna go post ta' erbajn sena ilu.

L-aperturi huma tal aluminium u kollha bid-double glazing. Il-kmamar tas-sodda ghandhom art tal-laminate u soffitti tal-gips. Il-hall ghandha art tal



Pagna 5 – Subbasta 45/18

granit bhal ma ghandha il-kcina. Fil-hall hemm moulding tal-gips fejn immis is-saqaf mal-hitan. Dan id-dettal jinstab fis-sitting room ukoll.

Il-kcina, ghalkemm ghanha wicc tal-granit ukoll, jidher li ghadda iz-zmien min fuqgha ghax, kif jinghad bl-ingliz, hija 'scuffed' mal wicc taz-zebgħa.

Fil kcina hemm mejda zghira b'zewg siggijiet mal-mejda.

Il-gallarija hija dik originali ghax poggaman tal hadid mizbugħ. Hemm zieda ta madum ceramika mal-art tal-gallarija

Fil karma tas-shower hemm, tlett bicciet, l-ebda banju u ghandha art u hitan tal madum tac-ceramika. Is'set' huwa xi ffit qadim u jghati dehra xi naqra differenti mil-kumplament tal post

Il-bibien ta gewwa huma tal injam, u gej mogħtija dehra moderna b'panew zghir tal-hgieg fihom. Il-bieb principali huwa ta l-injam mastic bil panewijiet.



Pagna 6 – Subbasta 45/18

Il-partijiet komuni huma originali, poggaman tat tarag tal hadid u aperture single glazing, tarag u landings tal musajk u madum terrazzo.

Cens

Il-post jigi b'cens annwu u perpetwu ta €23.29.

Potenzjal tal bini .

Billi il bini huwa ta hafna sidien , jkun difficli biex jinhat u jerga jinbena mil gdid. Il-qies tal-art tad blokk ukoll ma jghatiex lok ghal zvilupp. Dan jaghamel effet ukoll fuq il prezz ta l-appartament.

Konkluzjoni w stima.

Il-prezz tal propjeta qed tigi stamata fuq qbil ma propjetajiet simili ta l-istess qies u f'lokal simili.



Pagna 7- Subbasta 45/18

Meta tikkonsidra l-lokalita, l-eta tal binja, l-istat tal-post, id-daqs skarz u l-istat tal partijiet komuni nistma l- appartament fi stat prezenti bi prezz fis suq li hu dak li hu illum ta €220,000. (Mitejn u ghoxrin elf euro).

N. Debattista A I C

Noel Debattista B.E.S.A.A. & C.E.,
6B/16, Highrise, Triq L-Imradd,
Ta'Xbiex, XBX 1150, Malta
Tel/Fax: 2133 4403

19 FEB 2019

Noel Debattista

wieked (1)

~~QRATI TAL-GUSTIZZJA - MALTA
IFFIRMATA U MAHLUFA QUDDIEMI~~

~~ILLUM~~

~~Deputat Registrarur~~

~~Magistrate Spiteri
Deputat Registrar
Courts of Justice (Malta)~~

ILLUM 28 ta' Febr, 2019

DEHER IL-PERIT LEGALI/TEKNIKU Noel Debattista
743854M LI MALEF LI QEDA FEDELMENT
U ONESTAMENT L-INKARIGU MOGHTI LILU

DEPUTAT REGISTRATUR

Qorti Civili Prim Awla

Fl-Atti tal-Mandat ta' Qbid
Ta' Hwejg Immobbli (subbasta)
Nru. 45/18
fl'smijiet HSBC- vs
Rodney Degabriele

Appunuta: Decembru 2018

Rikors tai-Perit Noel Debattista (ID 743854 M)

Jesponi bir-rispett:

Rapport tal-access li sar fug il propjeta: Nru 3, Earl's Court, Triq Il-Gejza, Swieqi.

Kawza Subbasta – 45/18

Nru 3 , Earl's Court , Triq il-Gejza, Swieqi

Nikkonferma li mort fuq ill ant biex nispezzjona l-
appartament msemmi fil 18 ta' Jannar 2019.


Presenti ghall l-access kien hemm:

Edward Mizzi – HSBC

Audrey Harmon – HSBC

Rodney Degabriele –intimat

Saret l-istima u hija mehmuza ma dan ir-rikors

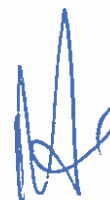

Is-seduta bdiet fid-9.00 ta filghodu hadet anqas min siegha

Il-kont ta l-ispejjez ta stima huwa mehmuz ma dan ir –rikors.

Noel Debattista A I C

6b/16, Triq L-Imradd.

Ta' Xbiex

Noel Debattista B E. & A. & C. E.,
6B/16, 'Highrise', Triq L-Imradd,
Ta' Xbiex, XBX 1150, Malta
Tel/Fax: 2133 4403

NOEL DEBATTISTA A & CE
6B / 16 'Highrise'
Triq L-Imradd
Ta' Xbiex XBX 1150
Vat Number 1109-9808

Tel/Fax (356) 21 334403

14 ta' Frar 2019

ref tieghi 6415. sed/ zg


Deputat Registratur,
Prim Awla Tal-Qorti Civili
Il-Belt, Valletta.

Ref: Atti tas-Subasti 45/2018 -- HSBC vs Rodney Degabriele

Pagament dovut lill Perit Noel Debattista bhala perit tekniku li gejт mqabbaд mill-Prim Awla tal Qorti Civili fit 18ta Dicembru 2018 -Atti tas-subbasta 45/2018

Access - Darba

Avvisi / rapporti - kif mehmuza

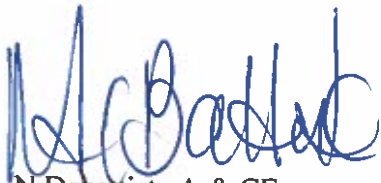

N Debattista A & CE
Arkitett u Enginier Civili

NOEL DEBATTISTA A & CE
6B / 16 'Highrise'
Triq L-Imradd
Ta' Xbiex XBX 1150

Tel/Fax (356) 21 334403

8 ta' Jannar 2019

ref tieghi 6415

Mr Rodney Degabriele
3, Earl's Court,
Triq Il-Gejza
Swieqi

Ref: Atti tas-Subasti 45/ 18 --HSBC vs Rodney Degabriele

Nixtieq navza li sejjer inzomm seduta fuq il-post, bl'ghajn ta' valuazzjoni tal pjojjeta immobli, Apartament Numru 3, Earl's Court, Triq Il-Gejza, Swieqi, nhar : **it-Gingha , 18 ta' Jannar, 2019 fis-9.15 am.**

Dan kif gejt appuntat bhala espert fl-atti tal mandat tal-Qbid ta' Hwejjeg immobli - Prim Awla tal Qorti Civili, Valletta , Malta. Data 18 ta Dicembru 2018

Qiegħed nitlob li jkollok pjanta tal-apartament, jekk għandek, miegħek għal din is-seduta.

Il-partijiet koncernati għandhom jkunu fuq il-post biex jinfetħ għal l-spezzjoni.

Grazzi,


N DeBattista A & CE

Cc. PL Catherine Fenech, HSBC, 32, Triq Il-Merkanti, Valletta
Geatana Aquilina Deputat Registratur, Prim L-Awla tal-Qorti Civili, Belt Valletta .

"EIGHTH SCHEDULE

(Regulation 8)

Physical Attributes of Immovable Property

Locality St. Julians

Address Flat 3
Soul's Court
Triq il-Gejza
Swiegi

Total Footprint of Area Transferred * 77 sq. mt

Tick where applicable

(Tick one box in each case except where indicated otherwise)

Type of Property	<input type="checkbox"/> Villa	<input type="checkbox"/> Semi-Detached	<input type="checkbox"/> Bungalow	<input checked="" type="checkbox"/> Flat/Apartment
	<input type="checkbox"/> Penthouse	<input type="checkbox"/> Mezzanine	<input type="checkbox"/> Maisonette	<input type="checkbox"/> Farmhouse
	<input type="checkbox"/> Terraced House	<input type="checkbox"/> Ground Floor Tenement		
Age of Premises	<input type="checkbox"/> 0-20 years	<input checked="" type="checkbox"/> Over 20 years	<input type="checkbox"/> Pre WW2	
Surroundings	<input type="checkbox"/> Sea View	<input type="checkbox"/> Country View	<input checked="" type="checkbox"/> Urban	
Environment	<input checked="" type="checkbox"/> Quiet	<input type="checkbox"/> Traffic	<input type="checkbox"/> Entertainment	<input type="checkbox"/> Industrial
State of Construction	<input type="checkbox"/> Shell	<input type="checkbox"/> Semi-finished **	<input checked="" type="checkbox"/> Finished ***	
Level of Finishes	<input type="checkbox"/> Good	<input checked="" type="checkbox"/> Adequate	<input type="checkbox"/> Poor	
Amenities <i>*Includes many as appropriate</i>	<input type="checkbox"/> With Garden	<input type="checkbox"/> With Pool	<input type="checkbox"/> With Lift	<input type="checkbox"/> With Basement
	<input type="checkbox"/> No Garage	<input type="checkbox"/> One Car Garage	<input type="checkbox"/> Two Car Garage	<input type="checkbox"/> Multi Car Garage
Airspace	<input type="checkbox"/> Ownership of Roof	<input checked="" type="checkbox"/> No Ownership of Roof	<input type="checkbox"/> Shared Ownership	

* Includes sale of land and gardens but excludes additional floors, roofs and washrooms

** Includes plastering, electricity, plumbing and floor tiles

*** Includes ** plus bathrooms and apertures

Date: 15. Feb 2019


Perit's Signature:

Noel DeBattista

Warrant Number:

Noel DeBattista B.E. G.A.A. & G.E.,
6B/16, 'High Rise', Triq L-Imradd,
Ta'Xblex, XBX 1150, Malta
Tel/Fax: 2133 4403

Rubber Stamp:

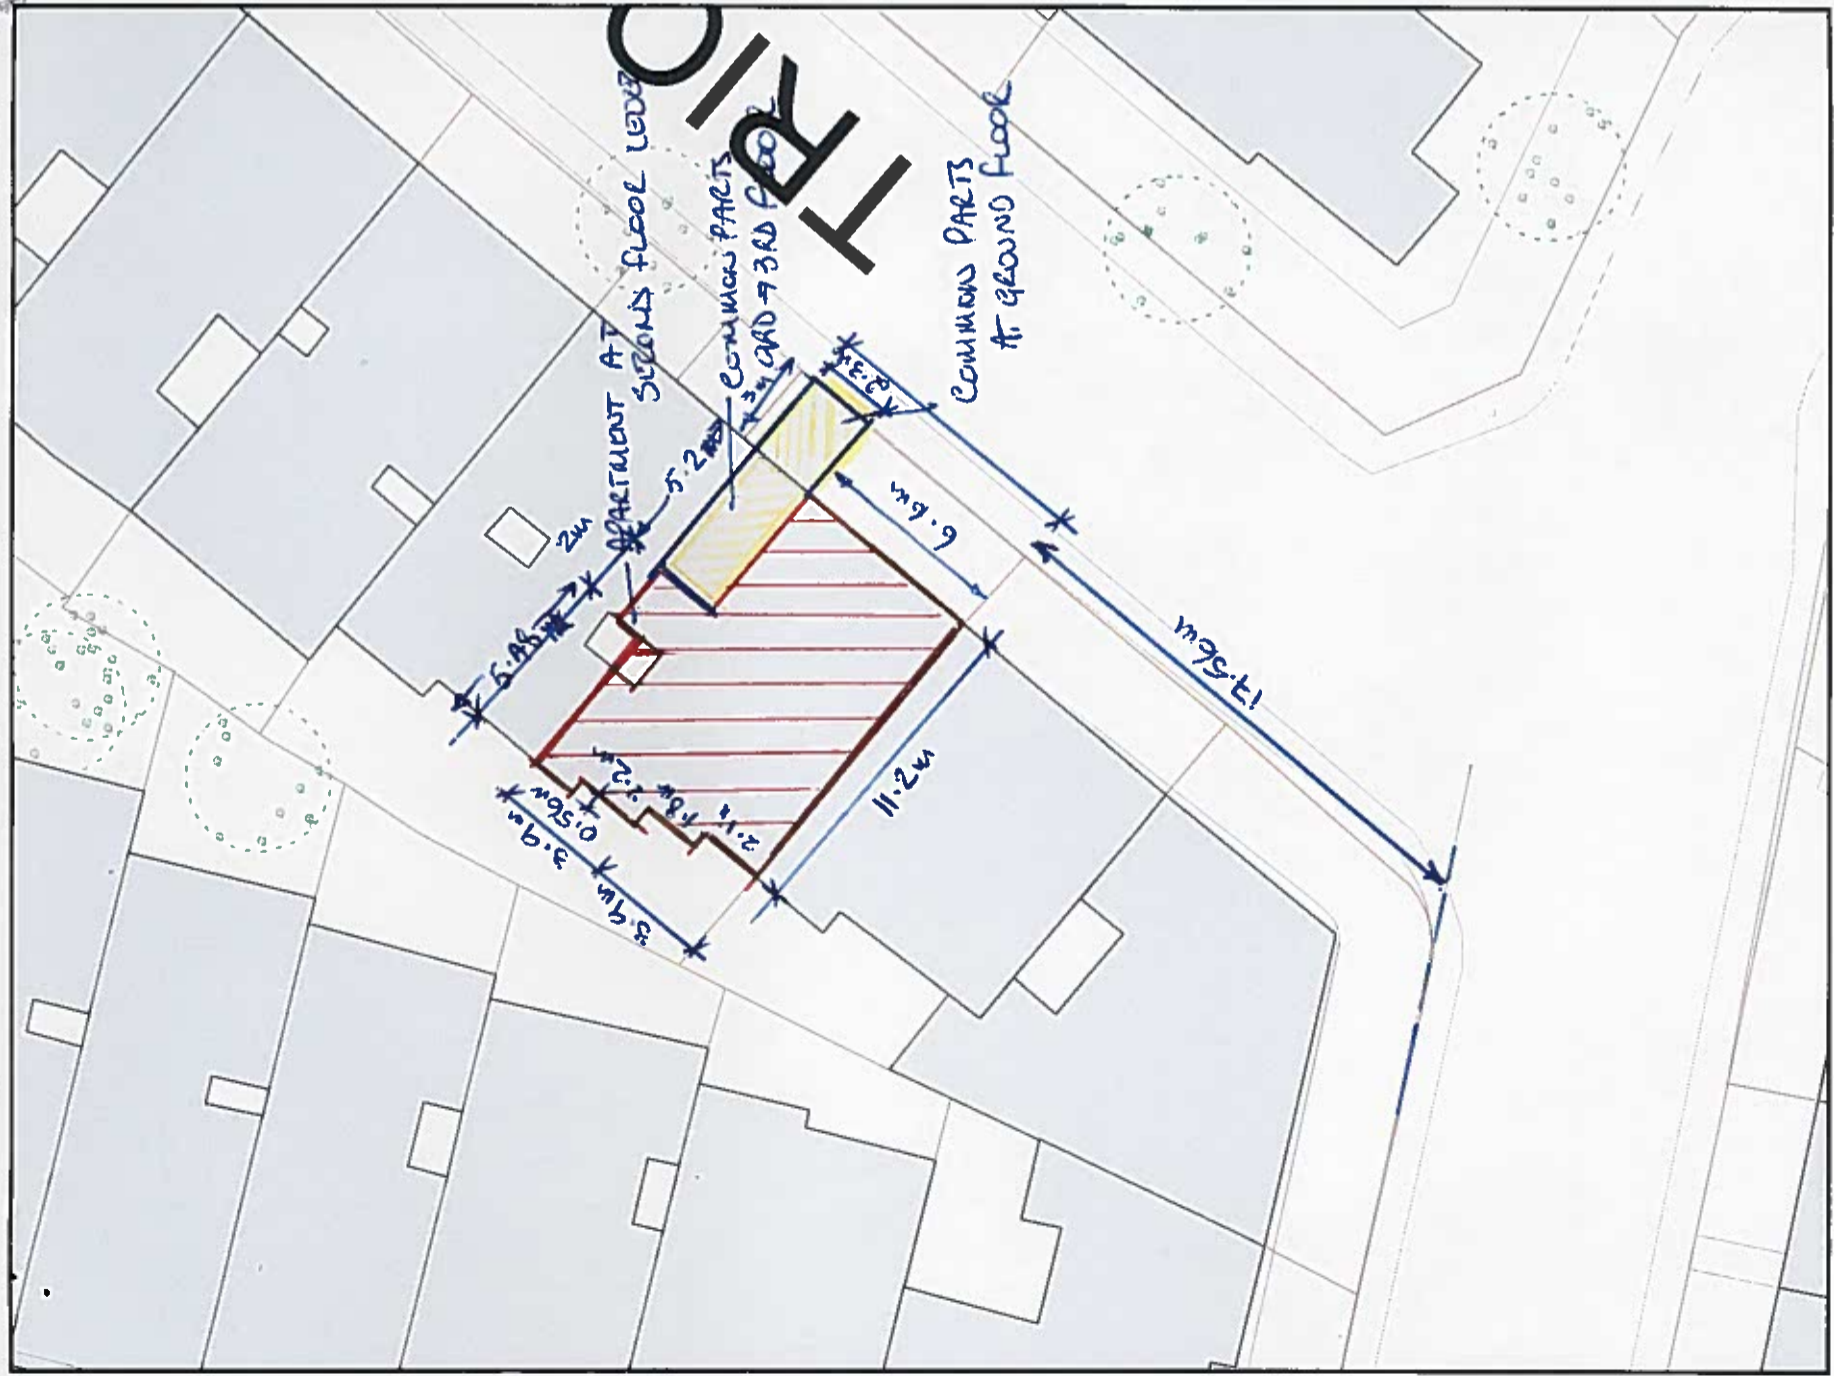

Gvern ta' Malta

Registru ta' l-Artijiet

Casa Bolino, 116, Triq il-Punent, Valletta

Pjanta tas-Sit 1:2500 Site Plan

Government of Malta

Land Registry

Casa Bolino, 116, Triq il-Punent, Valletta

Nru tal-Mappa: 108188 E

Map Number:

Pozizzjoni Ċentrali: x = 53458

Centre Coordinates: y = 75444

Perit:

Architect:

Timbru tal-Perit:

Architect's Stamp
 Notar Debattista B.E. & A.C.E.,
 6B/16, 'Highrise', Triq L-Imradd,
 Ta' Xbiex, XBX 1150, Malta
 Tel/Fax: 2133 4403

Handwritten signature

Parti min S.S.: 5275

Extracted from S.S.:

Data: 25/01/2019

Date:

Qies (metri kwadri): 40 sq m.

Area (square metres):

Firma ta' l-Applikant:

Applicant's Signature:

Scale 1:250



Scale 1:250

LR 95321

Dritt imħallas
Fee Paid