

FIL-PRIM' AWLA TAL QORTI CIVILI



FI-Atti tas Subbasta No 45/15 fl-ismijiet

Bank Of Valletta Plc

Vs

Wayne Cassar Et

RELAZZJONI TA L-ESPERT GUDIZZJARU L-PERIT RUBEN SCIORTINO

Jesponi bir rispett illi:


1. Is-socjeta esponenti giet konfermata kreditrici tal intimat fis somma komplessiva ta' sebajn elf tlett mija wiehed u hamsin euro ub tmienja u disghajn centezmu (€70,351.98) oltre l-imghaxijiet ulterjuri sad data tal pagament effettiv.
 2. Is-socjeta esponenti titlob bir-rispett li din l-Onorabli Qorti jghogobha tordna l-bejgh seguenti in Subasta u dan in sodisfazzjon tal kreditu taghha hawn fuq imsemmi
 - a. Maisonette, Kimron, Triq Erbatax ta Novembru, St. Venera
 3. L-access fuq il post sar fit 22 ta Settembru fis 2.30 ta wara nofs in nar
 4. Kimron, Triq Erbatax ta Novembru, St. Venera
- Din il propjeta tikkonsisti fi first floor maisonette accessibli min bieb tal hadid. Meta wiehed jidhol mill bieb tal hadid, dan isib sular tarag (fi stat ta gebel u saqaf) biex jasal ghall lewel sular. Meta wiehed jasal f lewel sular

isib karma tas-salot/ikel (circa 7.50m x 3.75m). Din il karma tiehu id-dawl u ventilazioni naturali minn apertura fil faccata. Fuq il faccata hemm karma tas sodda (circa 3.47m x 2.87m) waqt li zewg kmamar tas sodda ohra (circa 3.75m x 4.87m u circa 3.65m x 3.445m) jinstabu fuq in naha ta wara tal propjeta. Dawn iz zewg kmamar tas soda jieha l-arja u dawl naturali minn aperturi li jghatu ghall fuq il bitha ta wara. Il karma ta banjo tinstab bejn is salot u wahda mill kmara tas soda. Hemm ukoll tarag li jghati ghall karma tal bejt u l bejt.

Wara l ikkonsidrajna dan kollu hija l-opinjoni tieghi li l-valur ta din il propjeta fuq is-suq huwa ta €190,000 (Mija u disghajn elf Euro)

Perit Ruben Sciortino A&CE

Encl. Sketch ta kull propjeta stmata

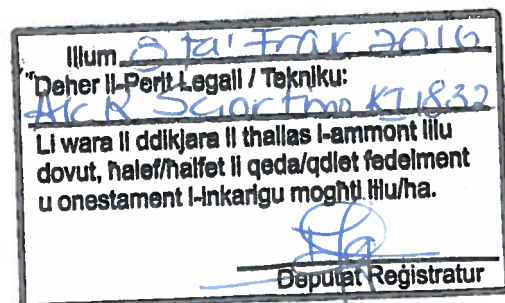

lilum 08 OCT 2015

ipprezentata mill- Perit R. Sciortino




lil dok b' zewg (2) dokument



Sorenson,
Danny Cremona Street, Hamrun
E-mail: rsperiti@gmail.com
Tel: 21 247356 Fax: 27 247356


Architects, Civil Engineers & Structural Consultants

Project:	Sheet No:
Calculations by:	Date:
Code:	Job No:
Checked by:	

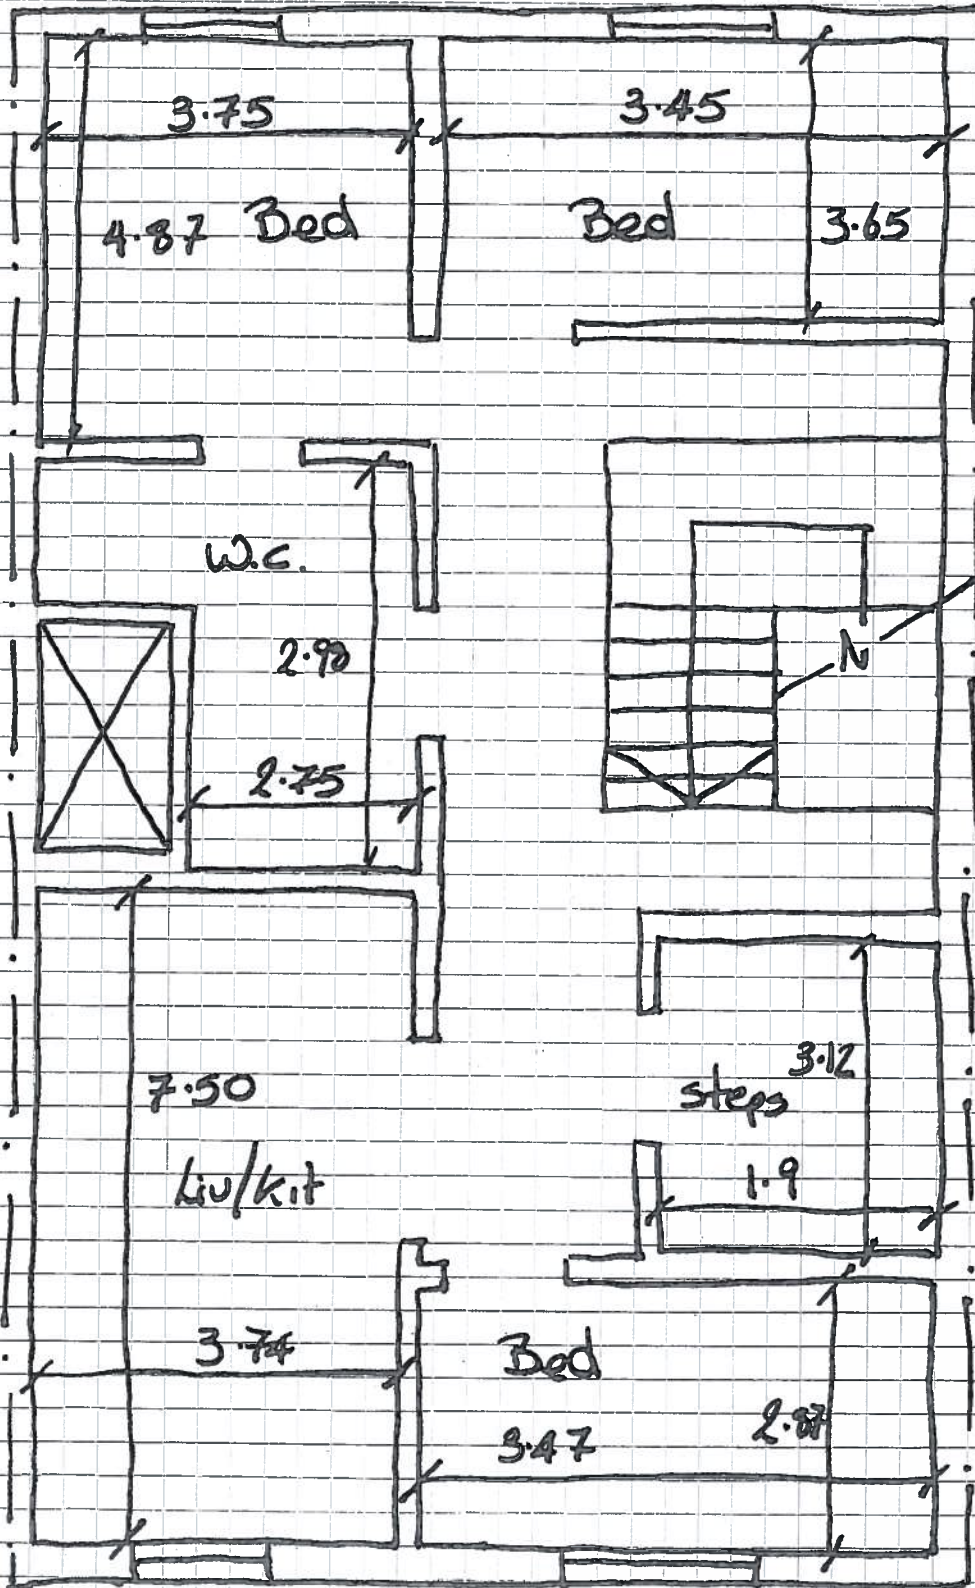

Existing Floor.

Not to Scale

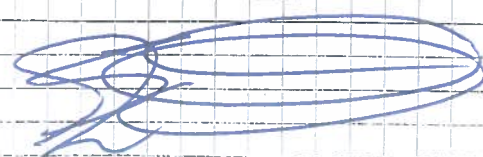

Perit R. SCIORTINO A&CE

Sorenson
Triq Danny Cremona
Hamrun
Tel/Fax: 21247356
Mob: 79311234
VAT No: MT 1665-6713

Date: 5th October 2015
Ref: 502/07-Sub 45/15

Client: Qorti tal Magistrati

NOTIFICATION FOR PAYMENT

RE: BOV plc vs Wayne Cassar Et

Professional Services

Dritijiet	Qty	Rate €	€
1.0 Valutazzjoni	€ 190,000.00	0.003	570.00
1.1 Opinjonijiet - Punti Trattati	0	116.47	0.00
1.2 Opinjonijiet - Danni/Kumpens	0	232.94	0.00
1.3 Stima ta Xoghol	0	0.05	0.00
1.4 Stima ta Xoghol	0	0.02	0.00
		Sub total	570.00
Spejjez	Qty	Rate €	€
2.1 Access (1hr)	0	32.00	0.00
2.2 Seduti	0	24.00	0.00
2.3 Access (1.45hrs)	0	54.73	0.00
2.4 Access (5hrs)	0	124.63	0.00
2.5 Pjanta A3/2	1	232.94	232.94
2.6 Pjanta A1	0	465.88	0.00
2.7 Trasport	1	6.99	6.99
2.8 Typing Relazzjoni	2	0.70	1.40
2.9 Kopji Relazzjoni	0	0.23	0.00
2.10 Traskrizzjoni Verbali	0	0.70	0.00
2.11 Kopji Verbali/Dokumenti	0	0.23	0.00
2.12 Notifiki	4	1.16	4.64
2.13 Ritratti	0	2.33	0.00
		Sub total	245.97
		Total	815.97
		18% VAT	146.87
		Total Amount Due	962.84

Kindly make all cheques payable to Ruben Sciortino and mail at the above mentioned address