


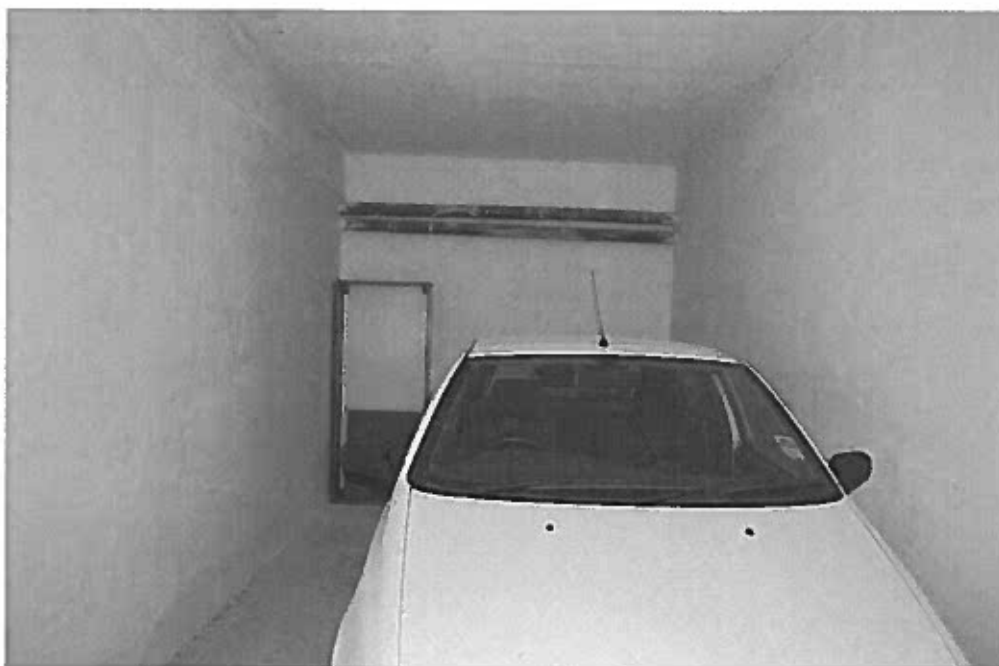


Ritratt Nr 1 - Garage 'a' numru 3



Ritratt Nr 2 - Garage 'a' numru 3



Ritratt Nr 3 - Garage 'b' numru 4

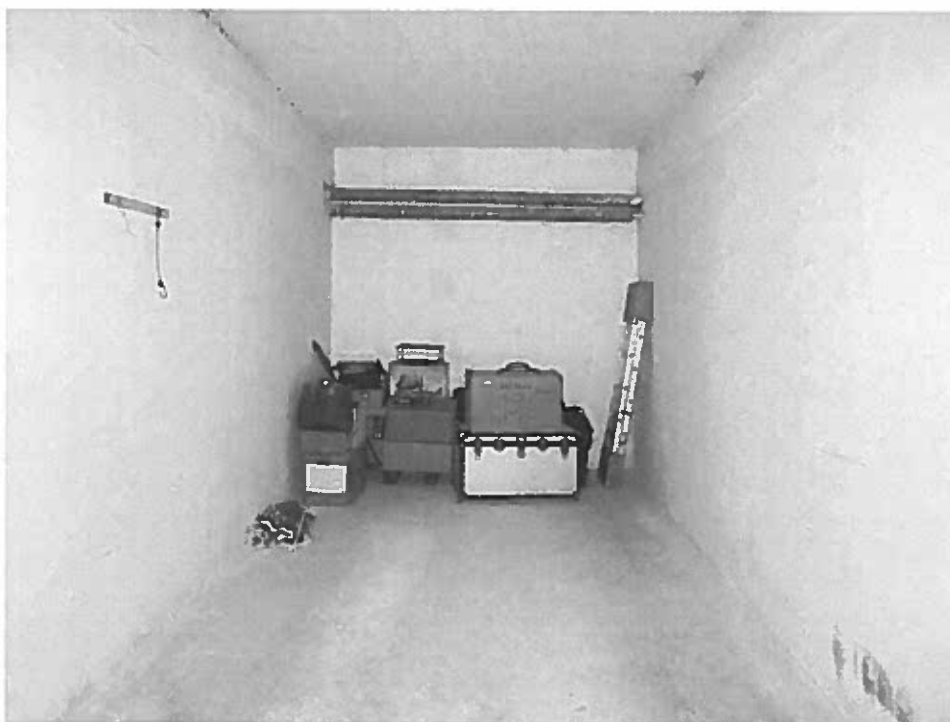

Ritratt Nr 4 - Garage 'b' numru 4




Ritratt Nr 5 - Garage 'c' numru 5



Ritratt Nr 6 - Garage 'c' numru 5



Ritratt Nr 7 - Garage 'd' numru 7

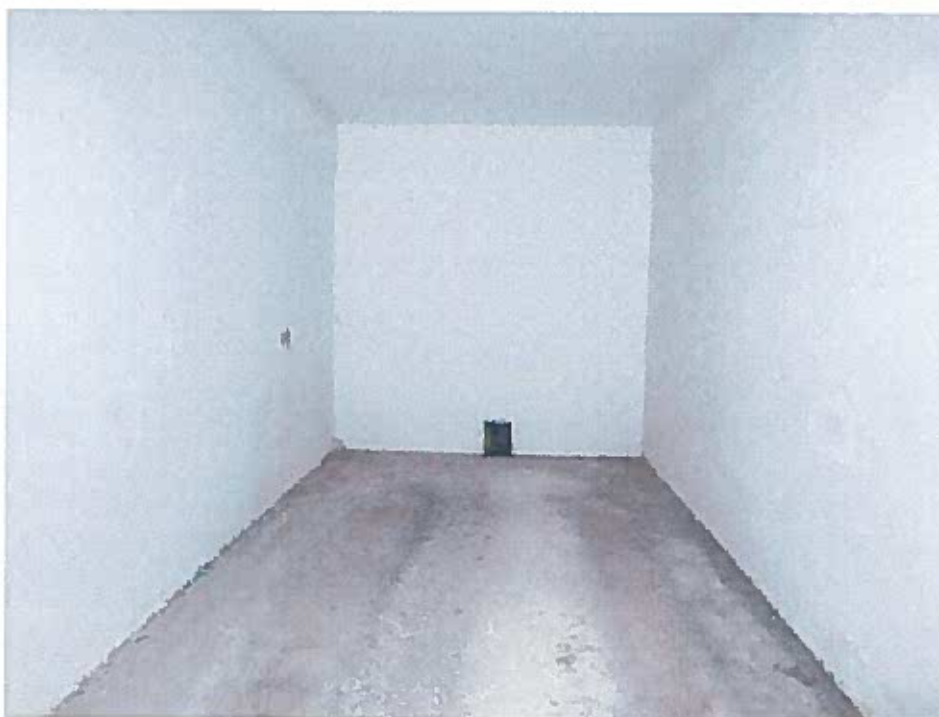

Ritratt Nr 8 - Garage 'd' numru 7



Ritratt Nr 9 - Garage 'e' numru 9



Ritratt Nr 10 - Garage 'e' numru 9



Ritratt Nr 11 - Garage 'f' numru 10




Ritratt Nr 12 - Garage 'f' numru 10



Ritratt Nr 13 - Garage 'g' numru 11



Ritratt Nr 14 - Garage 'g' numru 11

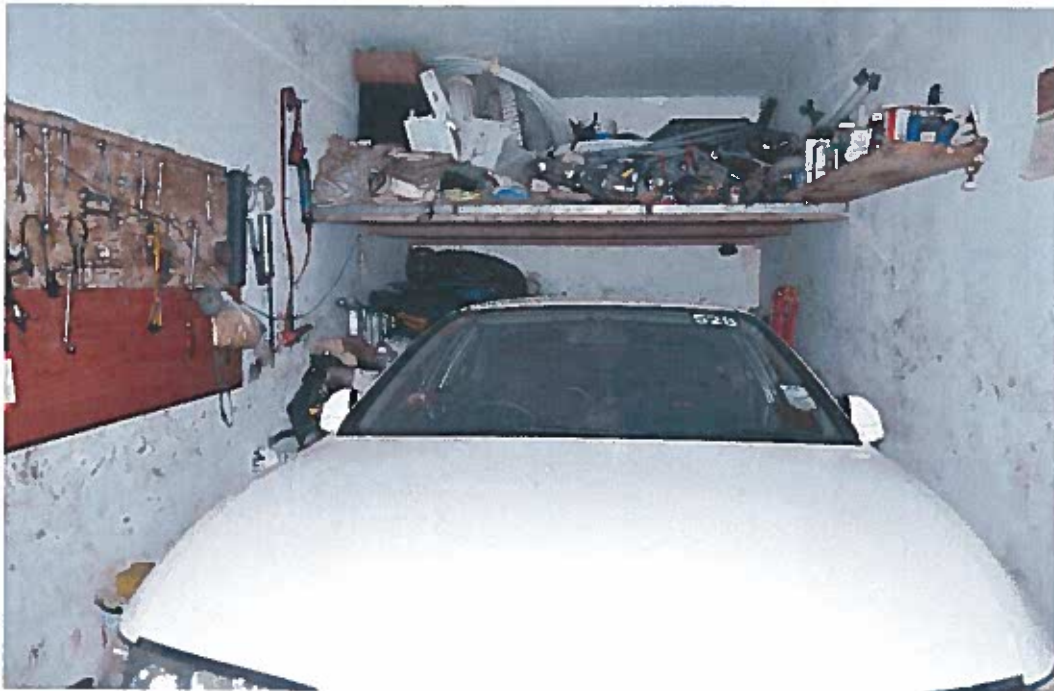

Ritratt Nr 15 - Garage 'h' numru 13



Ritratt Nr 16 - Garage 'h' numru 13



Ritratt Nr 17 - Garage 'i' numru 17




Ritratt Nr 18 - Garage 'i' numru 17




Ritratt Nr 19 - Garage 'j' /17A



Ritratt Nr 20 - Garage 'j' /17A

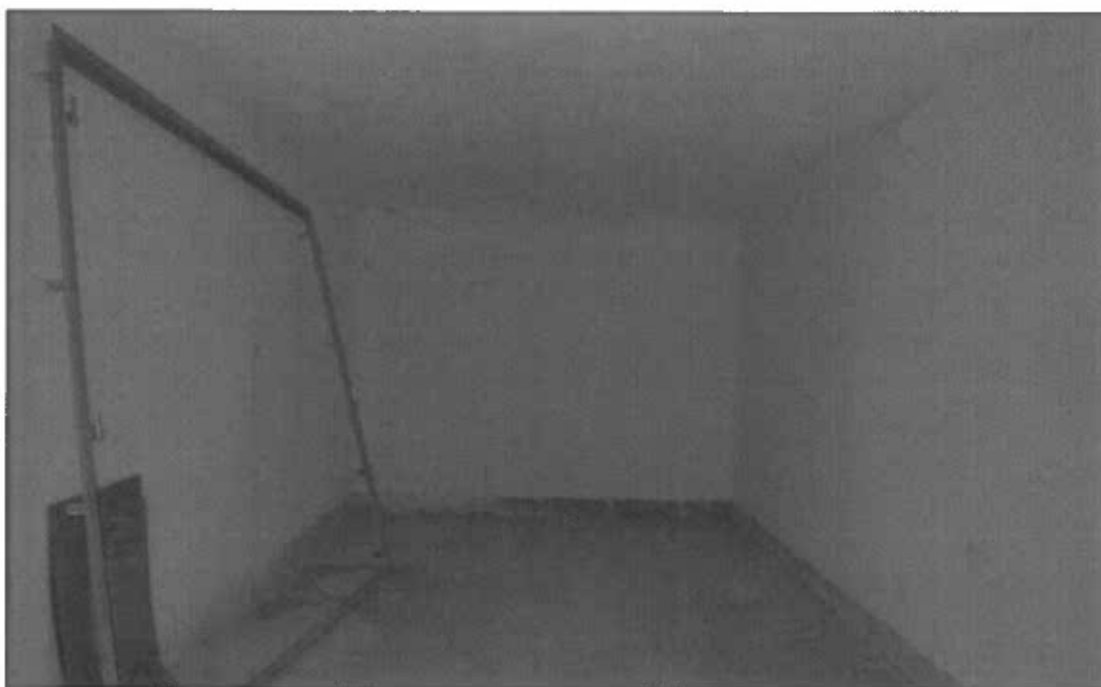


Ritratt Nr 21 - Garage 'k' numru 20

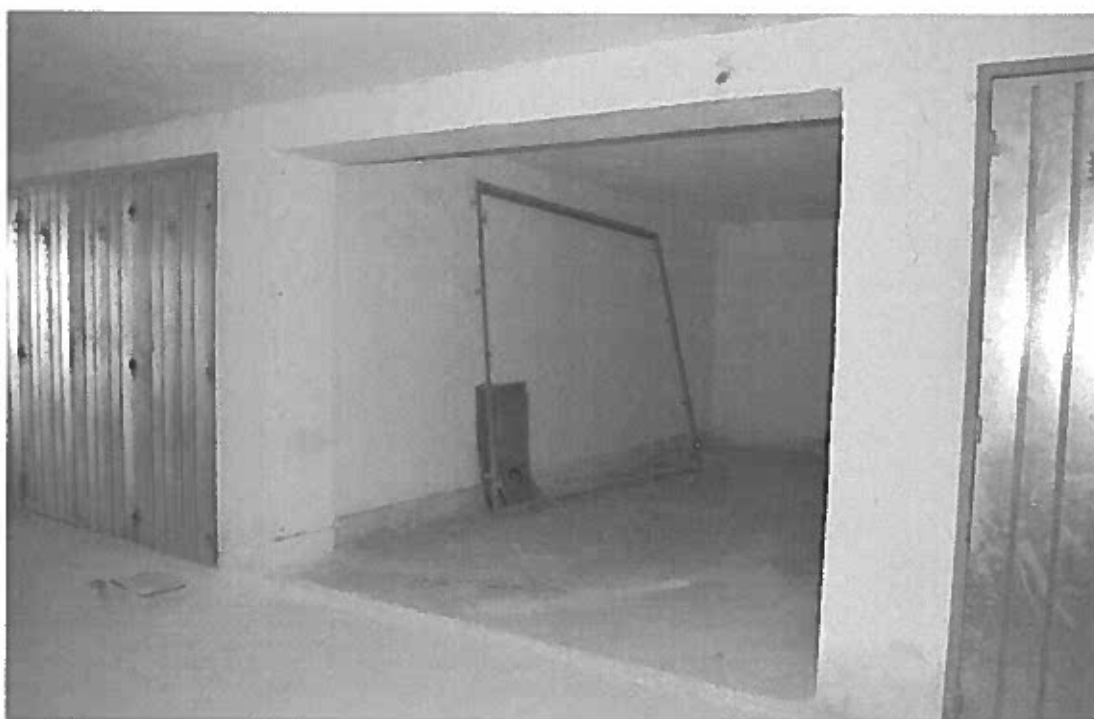

Ritratt Nr 22 - Garage 'k' numru 20



Ritratt Nr 23 - Garage 'I' numru 21

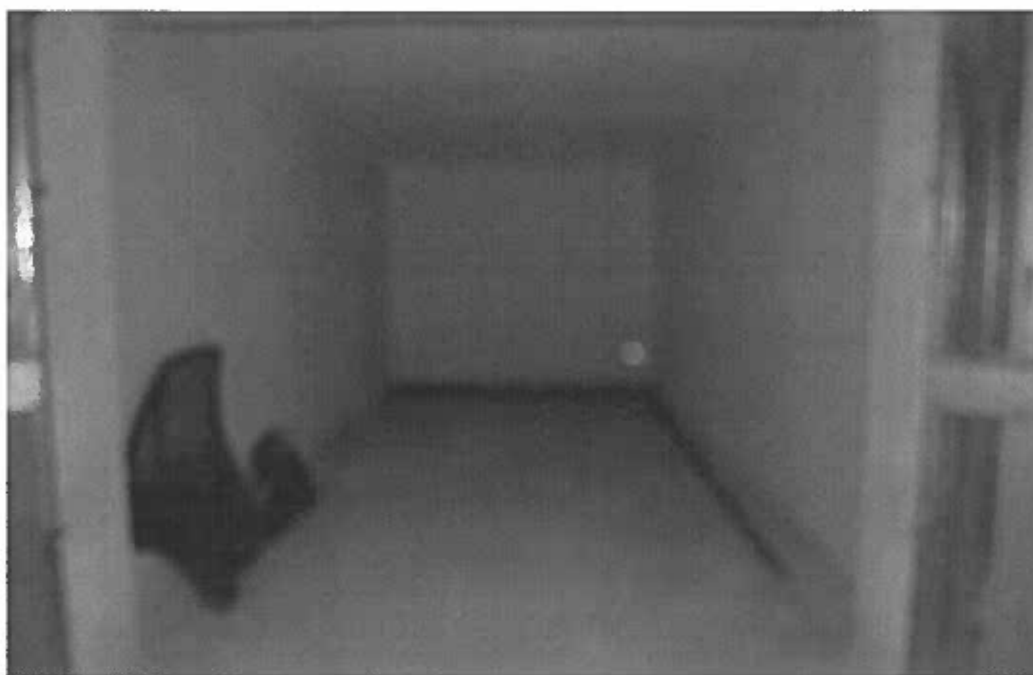

Ritratt Nr 24 - Garage 'I' numru 21



Ritratt Nr 25 - Garage 'm' numru 22



Ritratt Nr 26 - Garage 'm' numru 22



Ritratt Nr 27 - Garage 'n' numru 23



Ritratt Nr 28 - Garage 'n' numru 23



Ritratt Nr 29 - Garage 'o' numru 24



Ritratt Nr 30 - Garage 'o' numru 24



Ritratt Nr 31 - Garage 'p' numru 25



Ritratt Nr 32 - Garage 'p' numru 25



Ritratt Nr 33 - Garage 'q' numru 26




Ritratt Nr 34 - Garage 'q' numru 26




Ritratt Nr 35 - Garage 'r' numru 27



Ritratt Nr 36 - Garage 's' numru 28

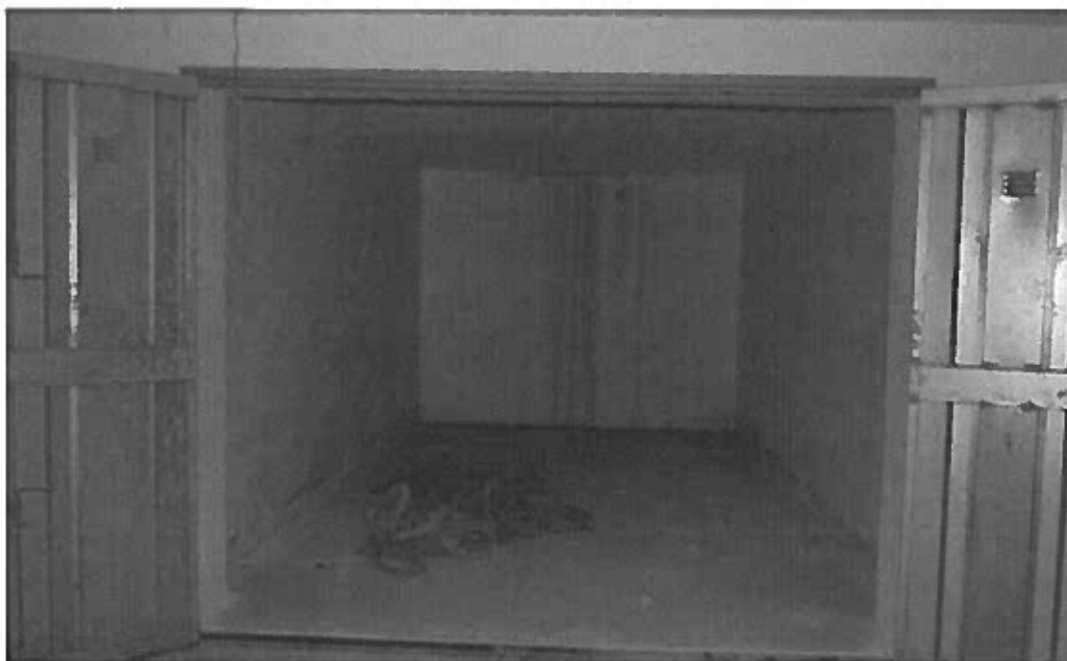

Ritratt Nr 37 - Garage 't' numru 29

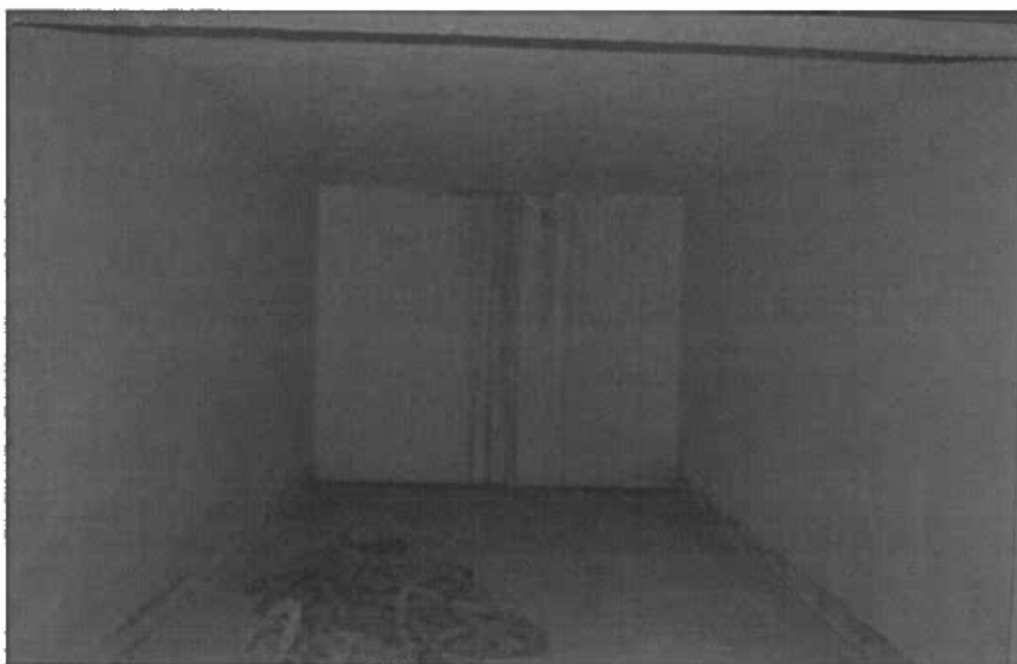

Ritratt Nr 38 - Garage 't' numru 29



Ritratt Nr 39 - Garage 'u' numru 30



Ritratt Nr 40 - Garage 'u' numru 30



Ritratt Nr 41 - Garage 'v' numru 31



Ritratt Nr 42 - Garage 'v' numru 31



Ritratt Nr 43 - Garage 'w' numru 32



Ritratt Nr 44 - Garage 'w' numru 32



Ritratt Nr 45 - Garage 'x' numru 33



Ritratt Nr 46 - Garage 'x' numru 33



Ritratt Nr 47 - Garage 'y' numru 34



Ritratt Nr 48 - Garage 'y' numru 34



Ritratt Nr 49 - Il-car lift



Ritratt Nr 50 - Il-car lift



Ritratt Nr 51 - Id-Driveway tal-Basement



Ritratt Nr 52 - Id-Driveway tal-Basement



Ritratt Nr 53 - Id-Driveway tal-Ground Floor




Ritratt Nr 54 - Id-Driveway tal-Ground Floor



Ritratt Nr 55 - Il-faccata

708221

scale 1:100

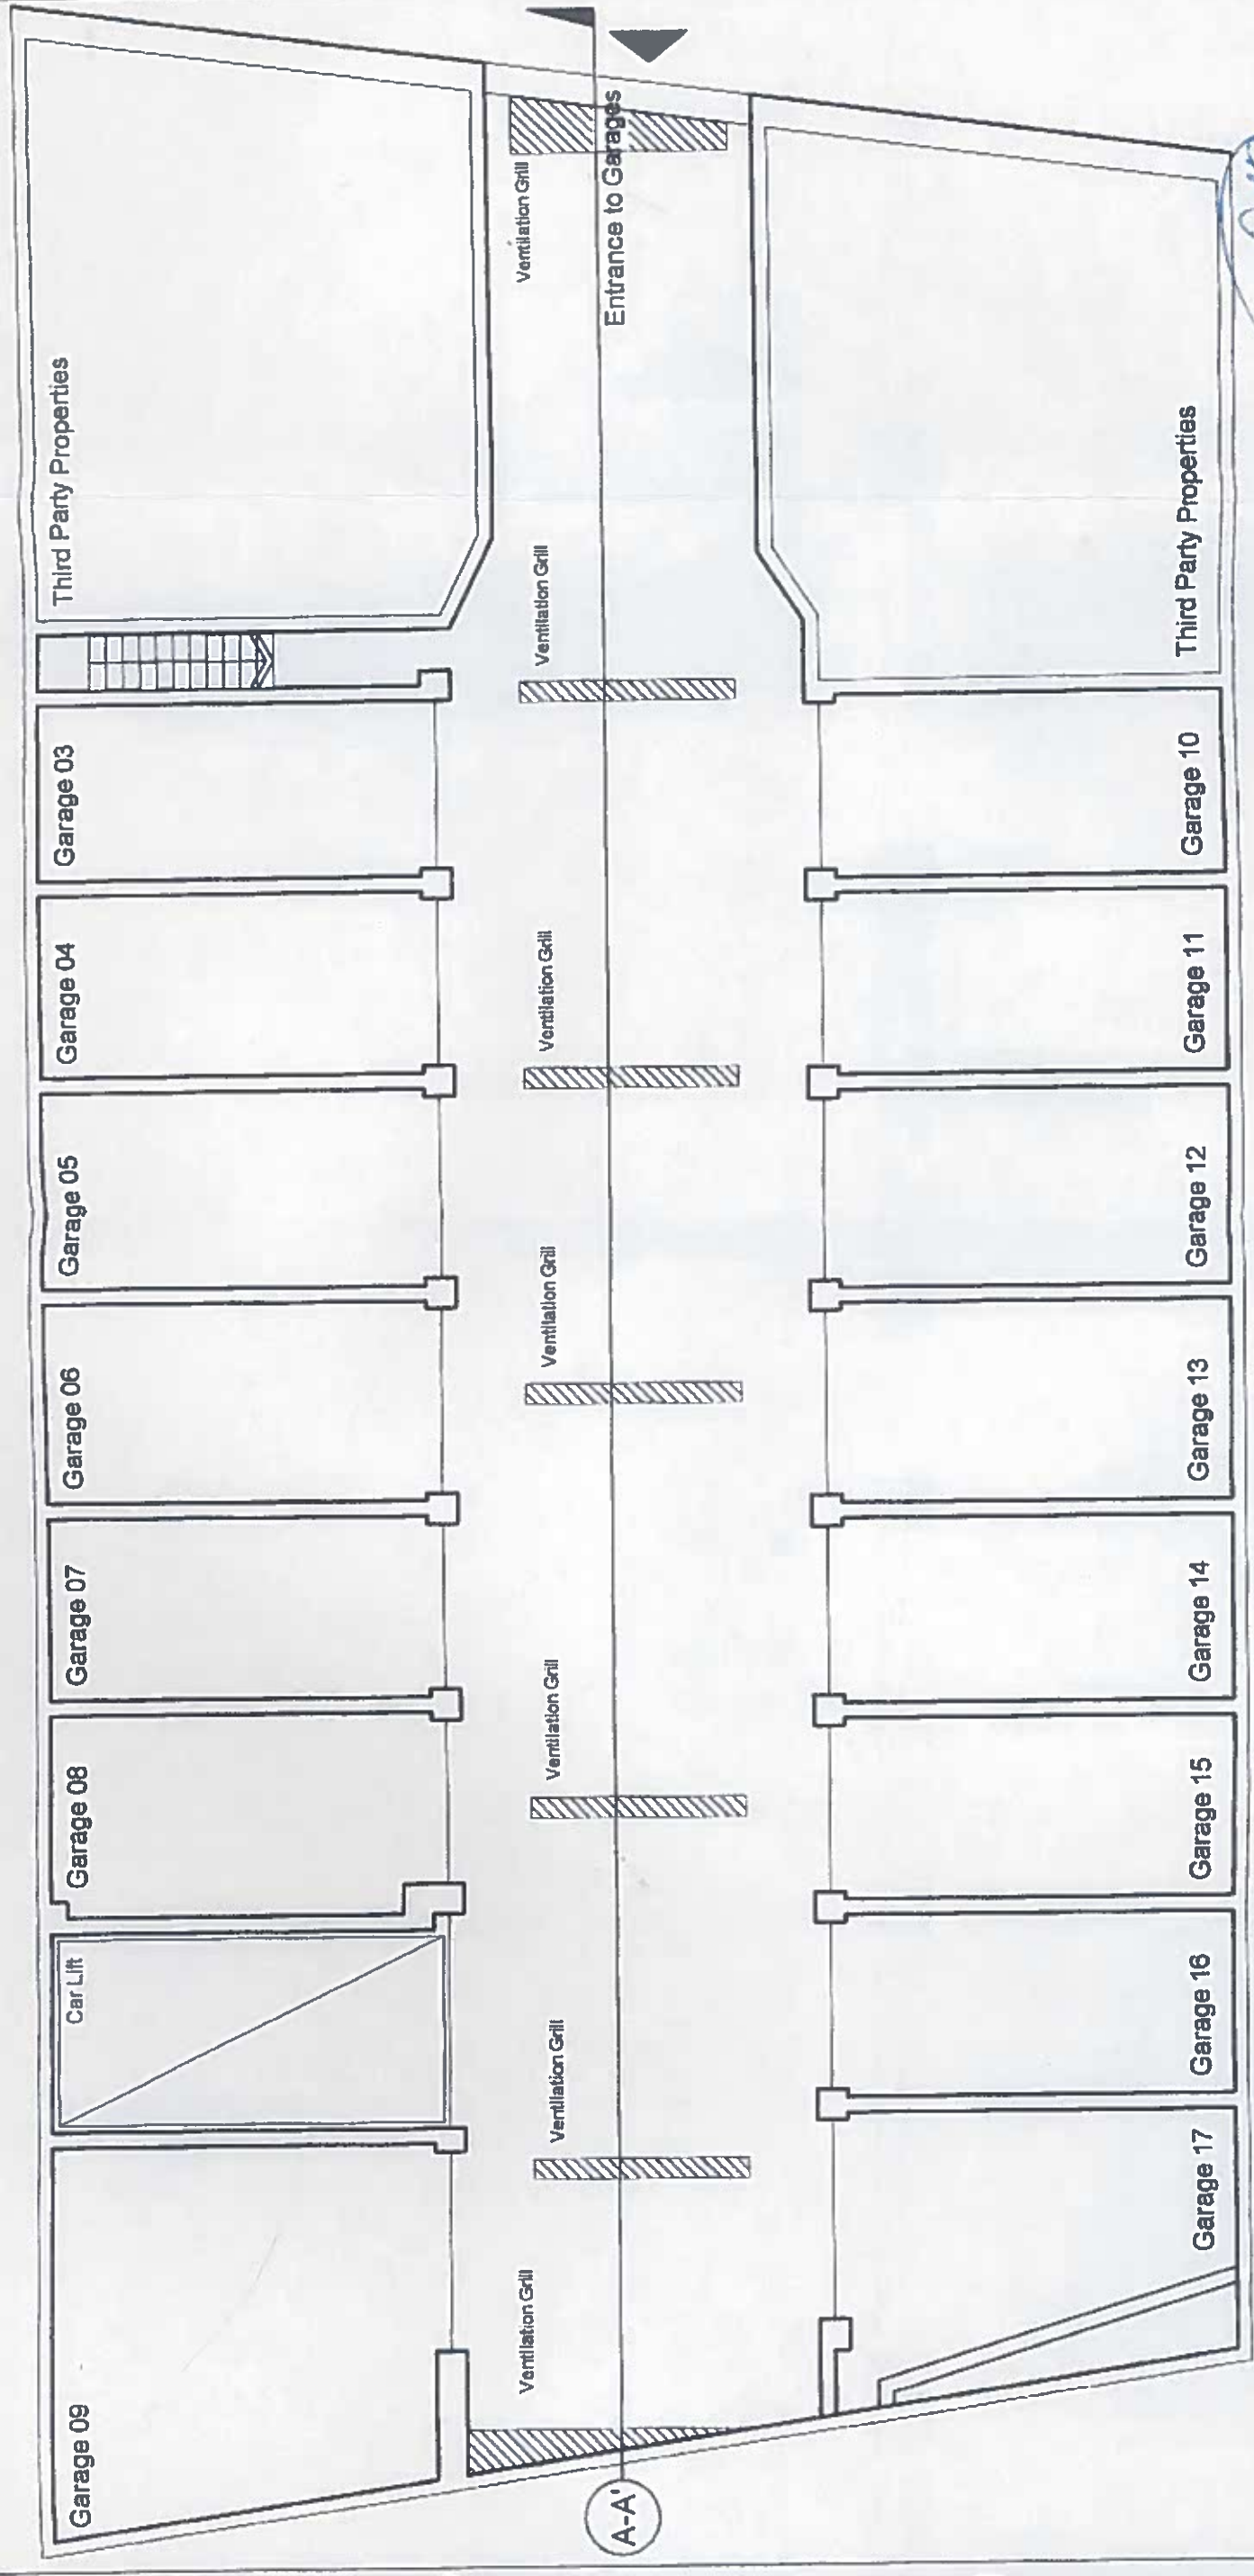

Proposed Ground Floor Plan
Scale 1:100

Drawing Title:		PROPOSED GROUND FLOOR PLAN	
Drawn:	ads	Date:	15th January 2010
Scale:	1:100	File No:	F00310/04


Client (Name):		Mr. JOSEPH PORTELLI (Zejtun)	
Job:		PROPOSED INSTALLATION OF CAR LIFT; DEMOLITION OF EXISTING RAMP AND CONSTRUCTION OF TWO GARAGES (ONE AT GROUND LEVEL AND THE OTHER AT BASEMENT)	

Perit IVAN ZAMMIT
B.E.S.A. (Hons.), A.S.C.E.
architectural design studio
New Street Off St. Michael Street,
Zejtun, ZRQ 2101
Tel: 21847071
Mob: 9982 2789
Email: ivan18zammit@gmail.com

DOK 6
159

708220

scale 1:100

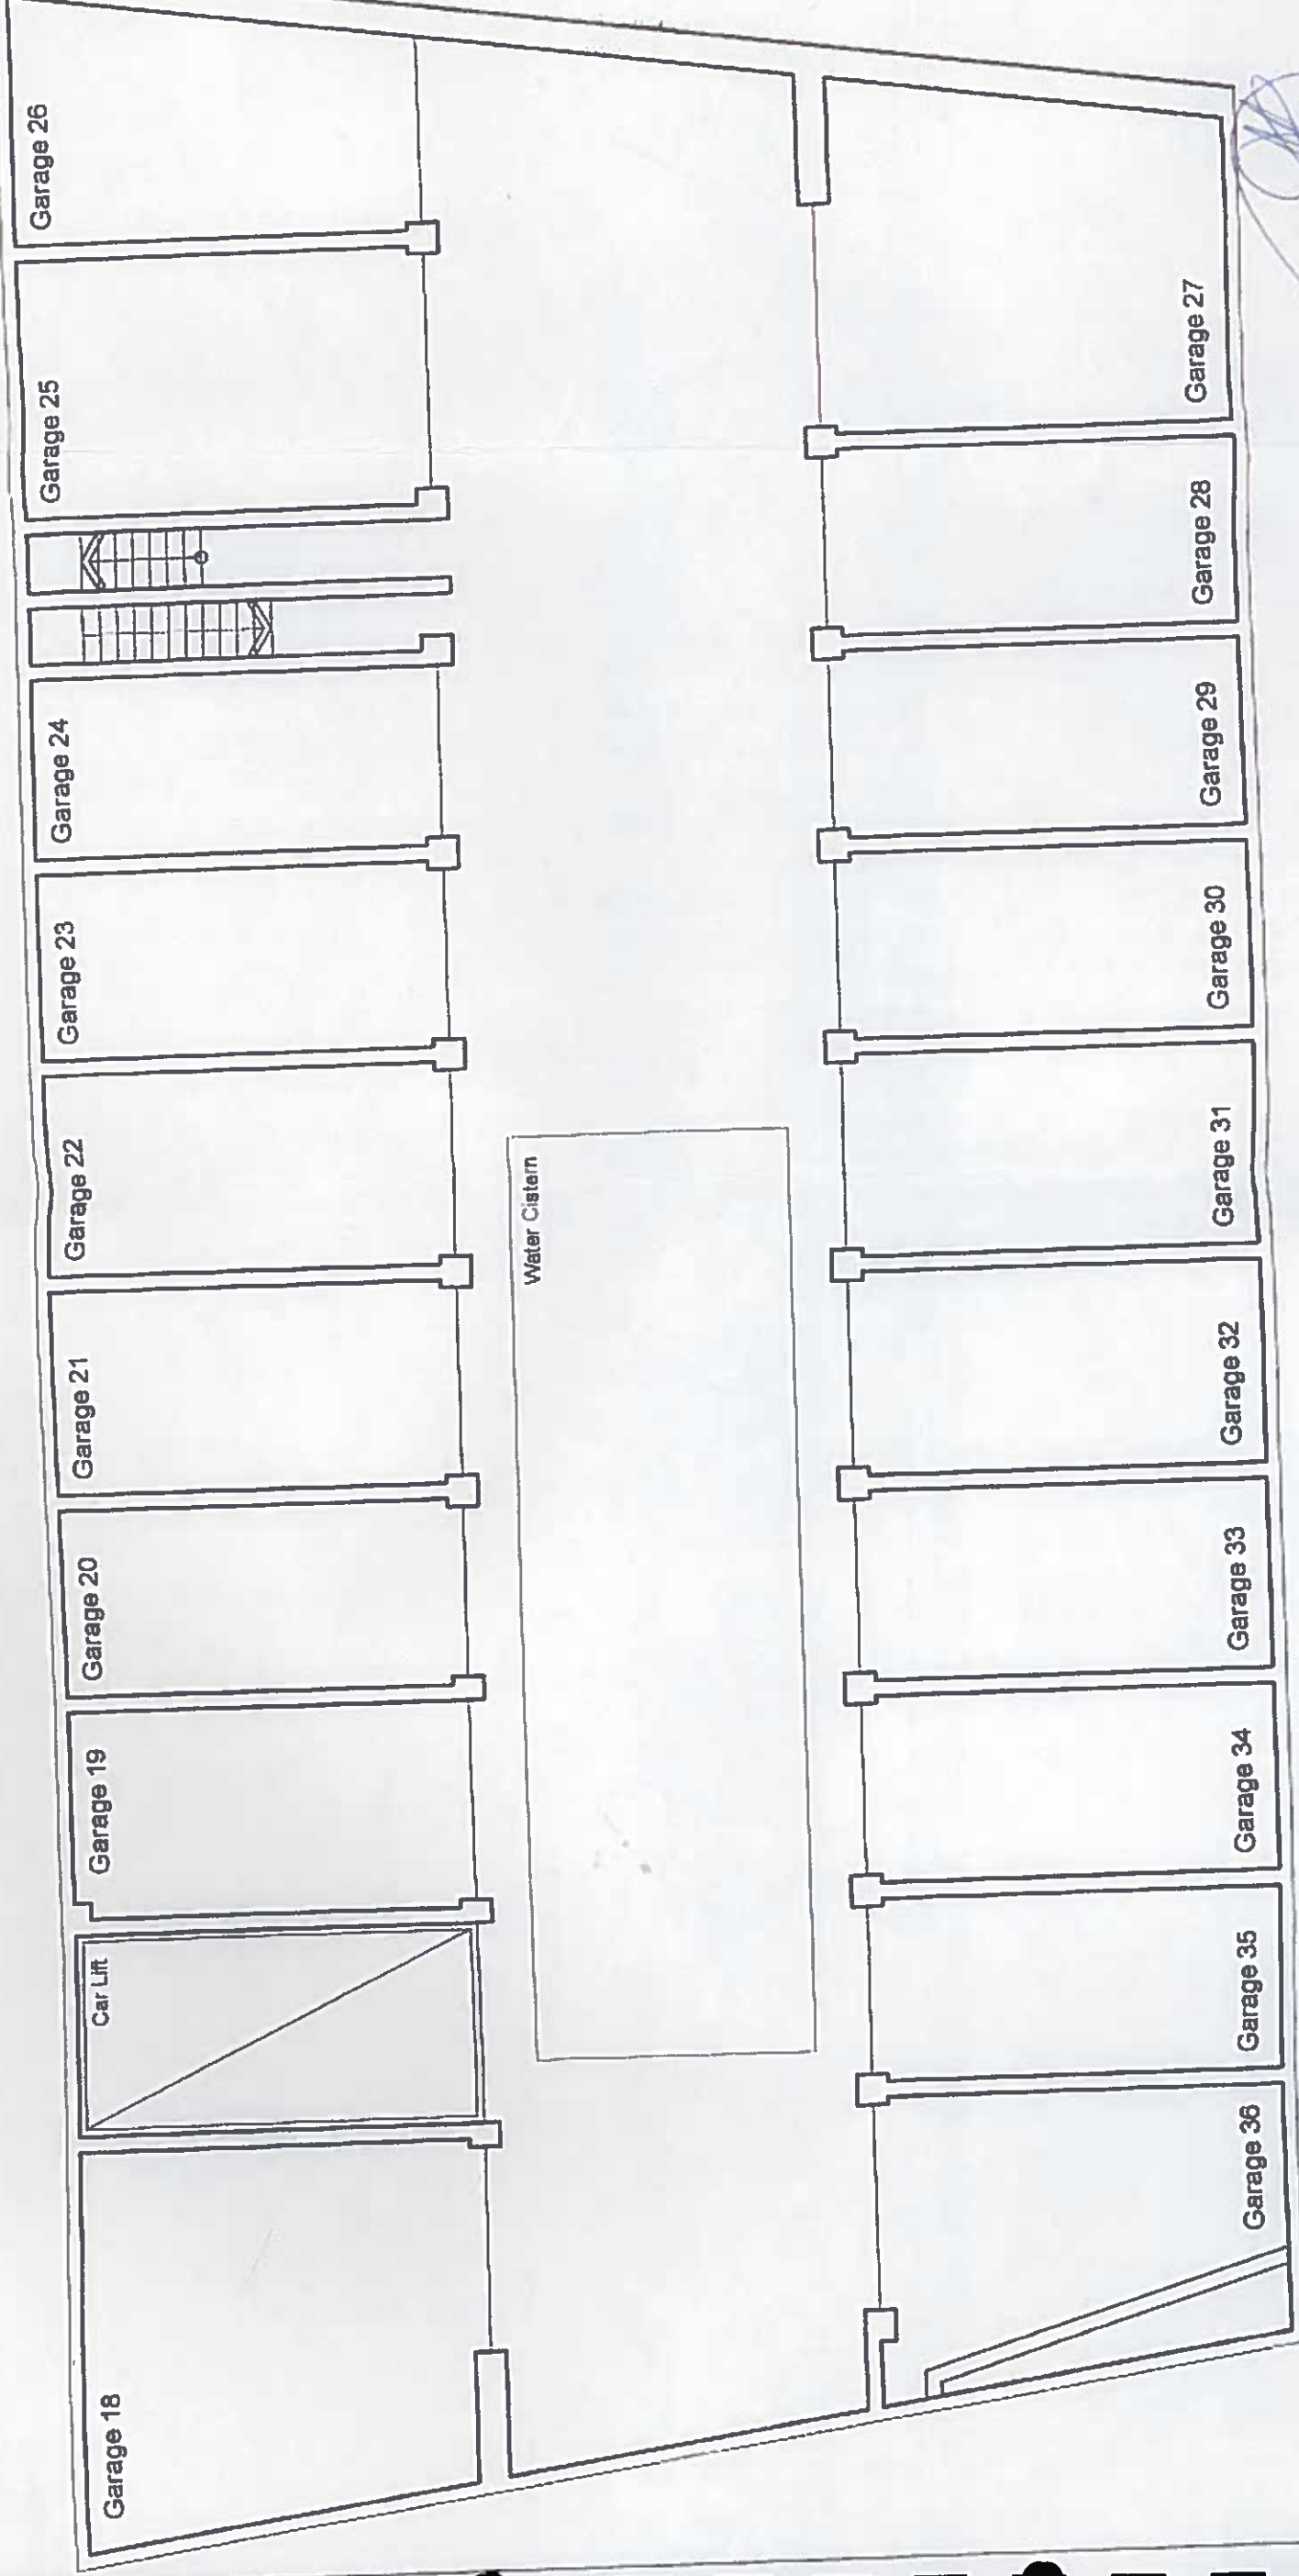

Proposed Basement Floor Plan

Scale 1:100

Drawing Title: PROPOSED BASEMENT FLOOR PLAN			
Drawn: ads	Date: 15th January 2010	File No.:	F00310403
Scale: 1:100			

Client/Owner: Mr. JOSEPH PORTELLI (Zejtun)	
Job: PROPOSED INSTALLATION OF CAR LIFT; DEMOLITION OF EXISTING RAMP AND CONSTRUCTION OF TWO GARAGES (ONE AT GROUND LEVEL AND THE OTHER AT BASEMENT)	


Architect & Civil Engineer
Perit IVAN ZAMMIT
B.E. & A. (Hons.), A.C.E.
architectural design studio
New Street, OF St. Michael Street,
Zejtun, ZRC 2101
Tel: 21847071
Mob: 9982 2789
Email: ivan18zammit@gmail.com

DOK 7
160



JOSEPH BORG GRECH ARCHITECT AND CIVIL ENGINEER 'Mystique' Frans Dingli Street, Attard ATD 1132 Tel: 21419203 Mob: 79592974			
CLIENT: Registratur tas-Subbasti	LOCATION: Garages at Triq l-Isqof Antonio Zahra, Zejtun	DRAWING TITLE Ground Floor Plan	DRG NO S 01
WORKS:	SCALE: 1:100	Revisions	Date: 17/9/16

Ground Floor Plan Scale 1:100

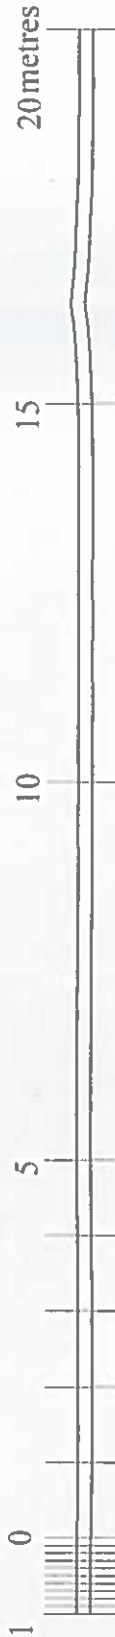

SCALE 1:100

DOK 8

161



JOSEPH BORG GRECH

ARCHITECT AND CIVIL ENGINEER

'Mystique' Frans Dingli Street, Attard ATD 1132

Tel: 21419203 Mob: 79592974

Basement Plan Scale 1:100



SCALE 1:100

CLIENT: Registratur tas-Subbasti	LOCATION: Garages at Triq l-Isqof Antonio Zahra, Zejtun
WORKS: Basement Plan	DRAWING TITLE DRG NO S 02
SCALE: 1:100	Revisions Date: 17/9/16

GARAGES FI TRIQ L-ISQOF ANTONIO ZAHRA, ZEJTUN - SUBBASTA 42/16

Ittra	Numru	Spezzjoni	Data ta'	tul	wisa	erja	gholi	livell	bieb	
			L-access	metri	metri	m.kw.	metri			
a	3	2nd	8 ta'Awissu	6.37	2.79	17.77	2.92	G.F	bieb	okkupat
b	4	13th	19 ta'Awissu	6.35	2.78	17.65	2.94	G.F	bieb	okkupat
c	5	12th	19 ta'Awissu	6.35	3.09	19.62	2.93	G.F	bieb	okkupat
d	7	11th	19 ta'Awissu	6.33	2.79	17.66	2.93	G.F	bieb	okkupat
e	9	10th	8 ta'Awissu	6.37	2.80	17.84	2.94	G.F	bieb	okkupat
f	10	1st	8 ta'Awissu	6.36	2.79	17.74	2.97	G.F	bieb	okkupat
g	11	14th	15 ta'Settembru	6.37	3.06	19.49	2.97	G.F	bieb	okkupat
h	13	3rd	8 ta'Awissu	6.35	2.79	17.72	2.97	G.F	bieb	okkupat
i	17	24th	15 ta'Settembru	6.11	4,19/4,55	26.70	2.52	Basement	bieb	okkupat
j	bla numru	4th	8 ta'Awissu	L shape	L shape	19.88	2.57	Basement	bla bieb	vakanti
k	20	5th	8 ta'Awissu	6.34	3.08	19.53	2.51	Basement	bla bieb	vakanti
l	21	6th	8 ta'Awissu	6.35	2.79	17.72	2.53	Basement	bieb	vakanti
m	22	25th	15 ta'Settembru	6.37	2.79	17.77	2.51	Basement	bieb	okkupat
n	23	15th	15 ta'Settembru	6.37	3.87	24.65	2.51	Basement	bieb	okkupat
o	24	16th	15 ta'Settembru	6.39	2,86/3,78	21.21	2.48	Basement	bieb	okkupat
p	25	17th	15 ta'Settembru	6.37	5,19/4,50	30.86	2.41	Basement	bieb	okkupat
q	26	20th	15 ta'Settembru	6.37	2.96	18.86	2.45	Basement	bieb	okkupat
r	27	9th	8 ta'Awissu	6.35	2.77	17.59	2.47	Basement	bieb	vakanti
s	28	8th	8 ta'Awissu	6.35	2.81	17.84	2.50	Basement	bieb	vakanti
t	29	7th	8 ta'Awissu	6.36	3.05	19.40	2.50	Basement	bieb	vakanti
u	30	18th	15 ta'Settembru	6.36	3.10	19.72	2.48	Basement	bieb	okkupat
v	31	19th	15 ta'Settembru	6.37	2.78	17.71	2.49	Basement	bieb	okkupat
w	32	21st	15 ta'Settembru	6.39	2.79	17.83	2.46	Basement	bieb	okkupat


DOK 9

162

Ittra	Numru	Spezzjoni	Data ta'	tul	wisa	erja	gholi	livell	bieb	okkupat
			L-access	metri	metri	m.kw.	metri			
x	33	22nd	15 ta' Settembru	6.39	2.79	17.83	2.47	Basement	bieb	okkupat
y	34	23rd	15 ta' Settembru	6.38	irregolari	20.91	2.46	Basement	bieb	okkupat

It-titolu tal-persuni li qeghdin jokkupaw il-garaxxijiet mhux magħruf

64

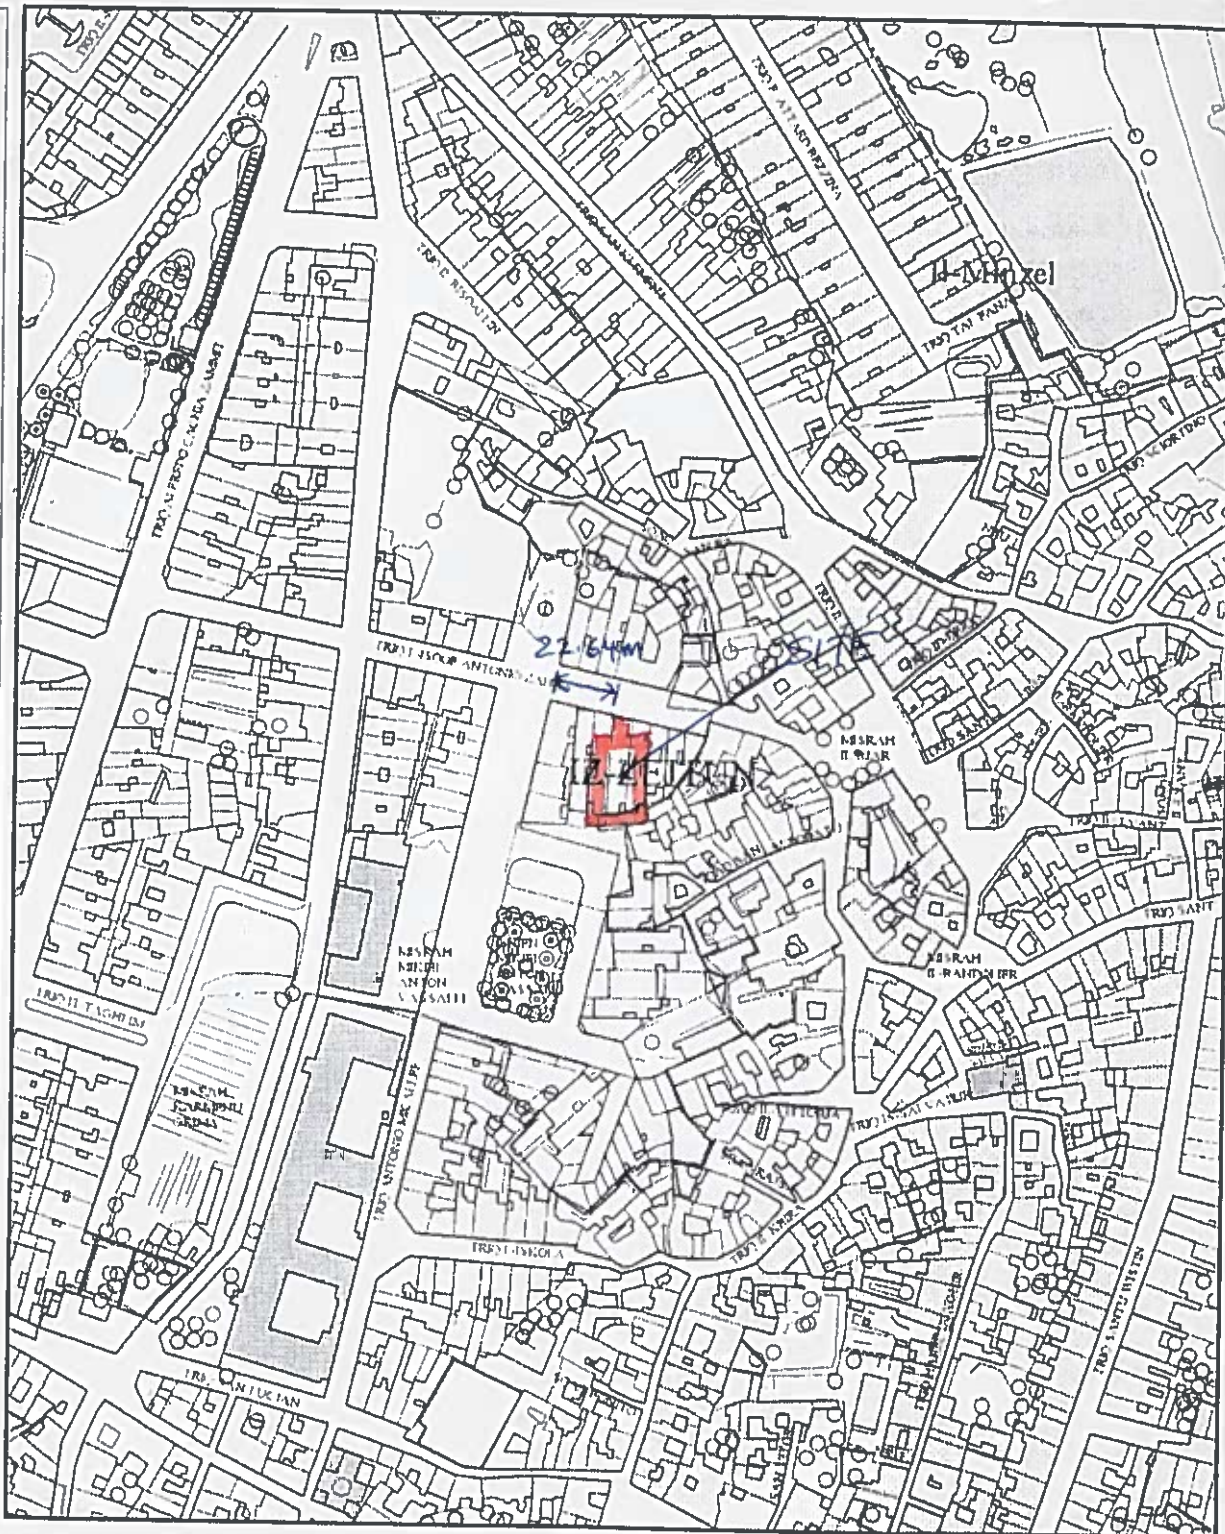

0m

400m

