


Fl-Atti Tas-Subbasta Nru. 26/2021
HSBC Bank Malta plc
vs
Jesmond Camilleri

RELAZZJONI TAL-PERIT TEKNIKU
AIC GODWIN P. ABELA

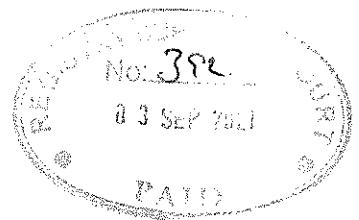

Jesponi bir-rispett:

1. INKARIGU


L-esponent gie mahtur fl-atti tal-Mandat ta'Qbid ta'Hwejjeg Immobblu hawn fuq imsemmi sabiex jagħmel deskrizzjoni tal-fond indikat fir-rikors promotur u sabiex ifisser il-pizijiet, kirjet u jeddiet ohra, sew rejali kell personali. Jekk ikun hemm, li għalihom dan il-fond ikun suggett.

2. QADI TAL-INKARIGU



In dizimpenn tal-inkarigu lilu moghti, l-esponent acceda fil-fond in mertu fit-3 ta'Awissu 2021. Il-verbal tal-access jinsab anness ma' din ir-relazzjoni.

3. DESKRIZZJONI TAL-FOND

3.01 Il-fond igib l-indirizz Garaxx Internament immarkat Nru. 5, accessibbli minn drive-in sottostanti l-blokk appartamenti bl-isem "Dark Side Of The Moon" fi Triq Id-Duka ta'Edinburgh, Hamrun indikat bl-arancjo fuq is-site plan hawn taht riprodotta.

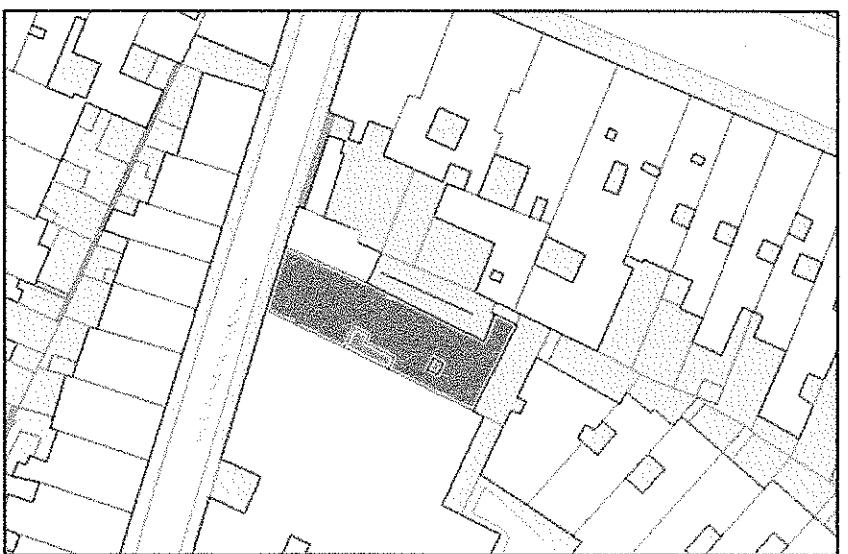

3.02 Il-fond hu garaxx fil-ground floor b'qisien interni ta'5.18 metri fond u 3.20 metri wiesgha ghal footprint interna ta'16.58 metri kwadri.

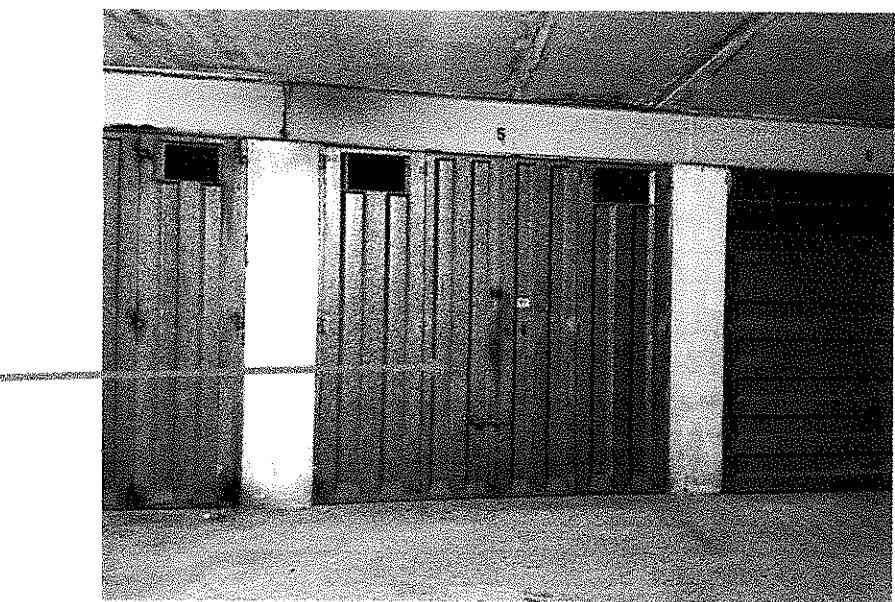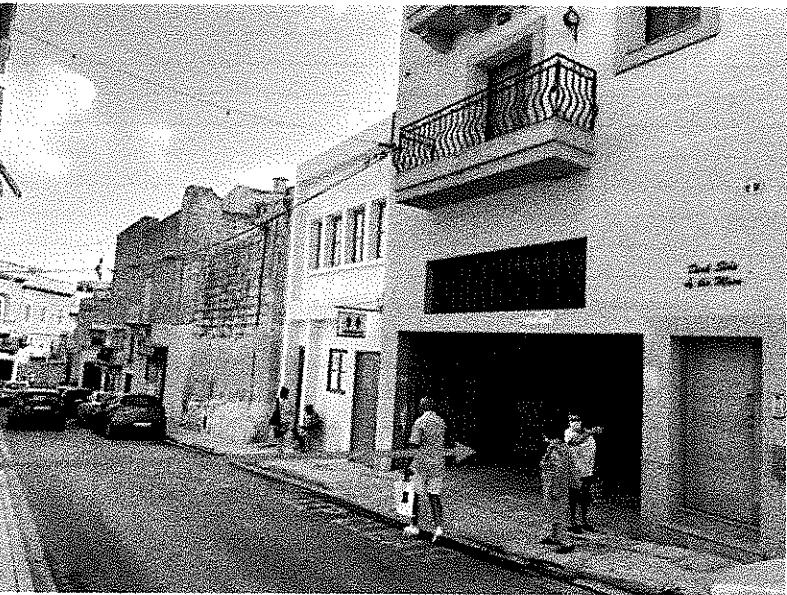

3.03 Il-garaxx inbena bhala parti minn kumpless ta'garaxxijiet madwar ghoxrin sena ilu permezz ta'hitan portanti tal-briks u saqaf tal-'prestressed planks'.

3.04 L-esponent ma kkkonstatax difetti stutturali waqt l-access; gew innutati rqajja ta'zebgha mqabbza minhabba presenza ta'umdita w nuqqas ta'ventilazzjoni.

3.05 Il-garaxx m'ghandux servizzi ta'elettriku w ilma.

3.06 Il-kumpless ta'garaxxijiet jinsab fil-qrib tal-Primary Town Centre tal-Hamrun kif indikat fuq il-Hamrun Policy Map formanti parti mis-Central Malta Local Plan.

3.07 Il-fond mizmum b'titolu liberu w frank minghajr pizijiet.

3.08 Il-bazi ta'valutazzjoni kien l-applikazzjoni tal-metodu komparativ tenut kont tal-valuri ta'propjetajiet simili fl-istess zona.


3.09 Wara i kkunsidra l-parametri hawn fuq imsemmija, l-esponent hu tal-fehma li l-valor tal-fond in mertu, li kieku mibjugh volontarjament minn sidu, fl-istat li jinsab fil-prezent, bhala fond vakanti, fuq is-suq miftuh illum, hu ta'€30,000 (tlettin elf ewro).



AIC GODWIN P. ABELA
PERT TEKNIKU

03 SEP 2021

ILLUM.....
Ippreżentata mill-Godwin P. Abela
B/bla dok...One (1).... dokumenti

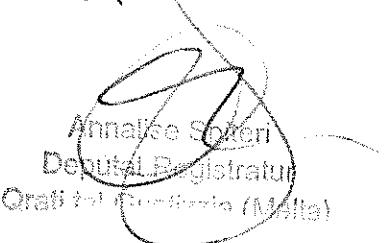

Annalise Spiteri
Deputat Registratur
Qrafla tal-Gustizzja (Malta)

ILLUM...22 te Ottubru '21
DEHER IL-PERIT LEGALI/TEKNIKU...Godwin P. Abela
721649M....LI HALEF LI QEDA FEDELMENT
U ONESTAMENT L-INKARIGU MOGHTI LILU




Blana Aquilina
DEPUTAT REGISTRATOR
Deputy Registrar
Qrafla tal-Gustizzja (Malta)
Law Courts (Malta)



Scale 1:1000

Scale 1:1000
0 20 40 60 80 100m

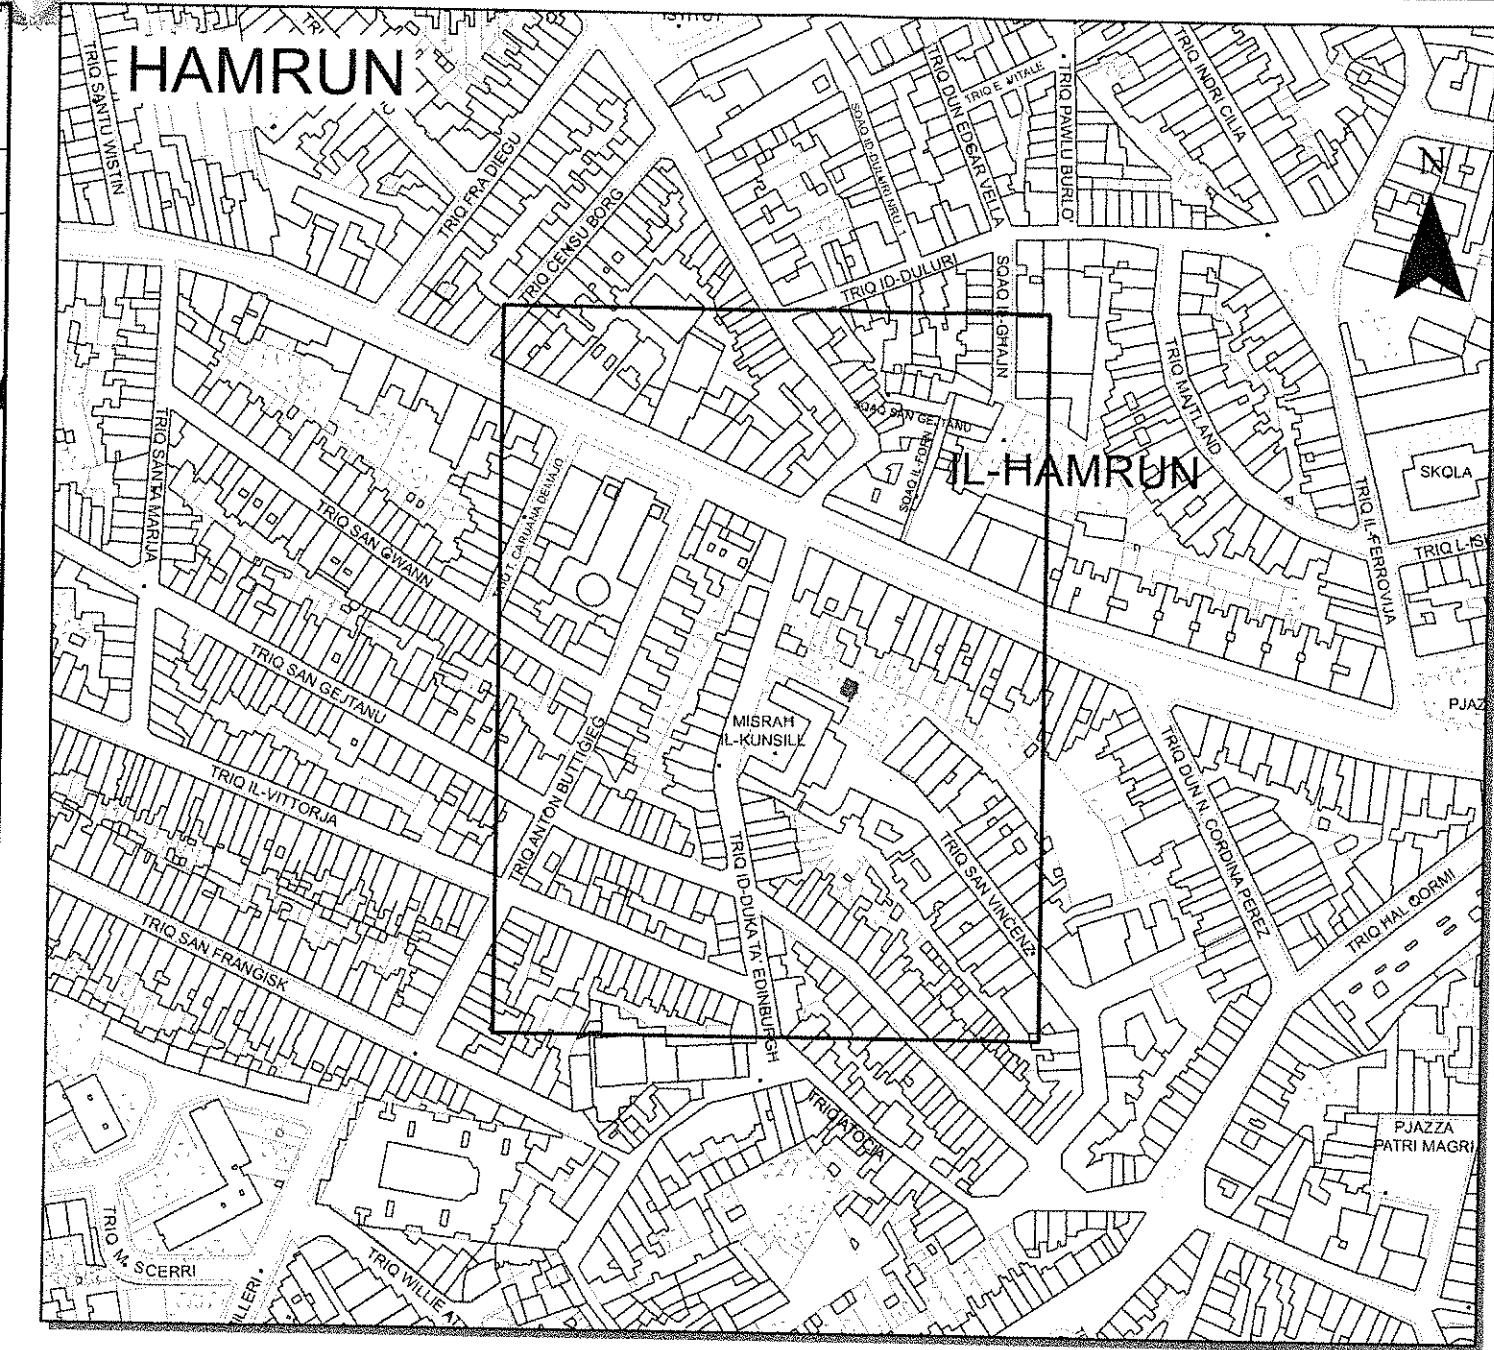

Pjanta tas-Sit 1:2500 Site Plan

Aġenzija għar-Registrazzjoni tal-Artijiet

116, Casa Bolino, Triq il-Punent, Il-Belt Valletta



Land Registration Agency

116, Casa Bolino, Triq il-Punent, Il-Belt Valletta

Nru tal-Mappa:
Map Number:

224791 E

Pożizzjoni Centrali:
Centre Coordinates:

x = 53831
y = 71636

Parti min S.S.:
Extracted from S.S.:

5271

Data:
Date:

04/08/2021

Perit:
Architect:

Timbru tal-Perit:
Architect's Stamp:

Godwin P. Abela A&CE
Perit
Warrant No. 119

Qies (metri kwadri):
Area (square metres):

16.58 sqm.

Firma ta' l-Applicant:
Applicant's Signature:

LR 221500

Dritt imballas
Fee Paid

GODWIN P. ABELA BA(ARCH) B.ARCH(HONS) A&CE			
Ferroso, 12 Fuq il-Gonna, Swieqi SWQ 3522			
PERIT TEKNIKU - DRITT U SPEJJEZ			
RIKORS NRU.	26/2021	DIFFERIMENT	
FL-ISMIJIET	HSBC Bank Malta plc vs Jesmond Camilleri		
DRITT	RATA (€)	NUMRU	TOTAL (€)
Valutazzjoni*	0.003	30,000.00	90.00
Valutazzjoni*	0.003		0.00
Valutazzjoni*	0.003		0.00
Opinjonijiet - Valuri Lokatizzi	50.000		0.00
Opinjonijiet - Punti Trattati	116.47		0.00
Opinjonijiet - Danni/Kumpens	232.94		0.00
Stima ta'xogholijiet	2%		0.00
TOTAL DRITTIJET			90.00
SPEJJEZ	RATA (€)	NUMRU	TOTAL (€)
Access	32.00	1	32.00
Seduti	24.00		0.00
Pjanta A4	58.23		0.00
Pjanta A3	87.35	1	87.35
Pjanta A2	160.14		0.00
Pjanta A1	233.00		0.00
Trasport	6.99	1	6.99
Typing Relazzjoni	0.70	3	2.10
Kopji Relazzjoni	0.23		0.00
Traskrizzjoni Verbali	0.70	1	0.70
Notifikasi	1.16	1	1.16
Ritratti	1.16	2	2.32
Aerial Photographs	13.50		0.00
TOTAL SPEJJEZ			132.62
TOTAL DRITT U SPEJJEZ			222.62
VAT	18%	222.62	40.07
TOTAL DOVUT			262.69

* Capping ta' €2,000 ghal kull valutazzjoni skond sentenza mogtija fit-12 ta' April 2018 fil-kawza Rik. Nru. 560/17 JPG - APS Bank Ltd vs C&M Contractors Ltd. u d-Direttur Qrati Civili u Tribunalu