

Fil-Qorti Civili- Prim Awla

Belt

Valletta

Fl-Atti tal-Mandat ta' Qbid

Ta' Hwejjeg Immobbli (subbasta)

Nru. 44/2024 fl-ismijiet

Ref: Atti tas-Subasti 44/2024 -- 35°14° Capital SCC p.l.c. (C105417) vs
Mary Bonello (KI 415346M) u Dr Rosemarie Farrugia u PL Gerald Bonello
bhala l-kuraturi deputati sabiex jirrappreżentaw lill-eredi mhux magħrufa
tad-defunt Ronald Bonello (KI 779349M)

Appuntata: 18 Ta' Marzu 2023

15 ta' Mejju 2025

Rikors tal-Perit Noel Debattista (ID 743854 M)

Jesponi bir-rispett:

Rapport tal-access li sar fuq il propjeta:

1. Nikkonferma li mort fuq il-lant biex nispezzjona It-terran numru 105, Triq Gajn Dwieli, Rahal il-Gdid fil gurnata ta 29 ta April 2025

Prezenti għall-access: Sur Victor Bonello
Sinjura Dolores (Doris) Tabone

2. Saret l-istima u hija mhemuza ma dan ir-rikors.

3. Il-kont ta' l-ispejjez ta' stima huwa wkoll mehmuz ma dan ir-rikors.

22 MAY 2025


Noel Debattista A.&C.E.


Illum.....
Ippreżentata mill Noel Debattista
Mandat /b. Sittok - i.l. dokurnenti

Illum 18 ta' Mejju 2025 (16)
Deher il-Perit Legali / Tekniku
Ack - Noel Debattista
Il-deklarazzjoni tal-istima li għall-
jovut. l-istima tal-istima tal-istima
u onestament l-inkarigu mogħti lil/ha.

Deputat Registratur

Noel Debattista A & CE
6b/16, Triq L-Imradd,
Ta'Xbiex XBX 1150

Tel: 21334403

15 ta Mejjju 2025

Registratur tal-Qorti Civili
Atn. Ms Marvic Farrugia
Deputat Registratur
Prim Awla tal Qorti Civili
Valletta

Ref: Kawza fil Qorti Civili Prim Awla

Kawza - Atti tas-Subbasti 44/2024

*35°14° Capital SCC p.l.c. (C105417) vs Mary Bonello (KI 415346M) u
Dr Rosemarie Farrugia u PL Gerald Bonello bħala l-kuraturi deputati
sabiex jirrappreżentaw lill-eredi mhux magħrufa tad-defunt Ronald
Bonello (KI 779349M)*

Lil min hu kkoncernat.

Kawza Subbasta - 44/2024

B'din l-ittra niccertifika li fil 29 ta April 2025, mort u spezzjonajt it-terran, Nru.
105, Triq Ghajn Dwieli, Rahal –il-Gdid

Spezzjonajt lir-residenza li naghti deskrizzjoni tieghu hawn taht ghal fini ta'
valuazzjoni.

It terran huwa ta kostruzzjoni antika – tipika ta terran u mezzanin fuq plot ta
circa 5.5m (hamsa punt hames metri) fil wiesa.



Ghal fini ta valutazzjoni , wiehed ghandu jqies zewg punti barra il qies u l-post tal propjeta. Dawn huma li ls –sinjura Tabone ghexet u tghix f'dan il post u li ghandha 89 (disgha u tmenin) sena u li jithallas ic-cens perpetwu ta €13.60 (tlettax l-ewro u sittin centezmu).

Il post huwa antik u l-ebda permess ma jidher li hemm fuq il post. Billi ghandu iz-zmien u alterazzjonijiet ma jidhrux li saru fuqu, ma nistenniex li nsibu kwalinkwa permess mill awtoritajiet.

It-terran ghandu entrata, karna mdaqqa(4.26m x 5.14m) li hija il kamra ta l-ghexien, kcina, kamra tas-sodda u kamra tal banju. Wara il gnien, li ghandu tul ta 13.5m, hemm kamra fit tarf tal gnien. Din il kamra hija bla bibien, bla dawl u ilma. Ghandha art tal konkos.

L-gholi ta gewwa huwa ta 3.45 fil kmamar u jaqa ghal 3.31m fil kamra tal gnien. Is soqfa huma tax xorok b'travi tal-injam fil kamra il kbira. Fil kmamar bejn din il kamra u il kamra tas sodda, (allura il kcina) hemm 'pastas' mghamul min travu tal metal, jiggifieri 'l' beam.

L-art hija l-original, madum tal cement ippresat bid-disinn. L-aperturi gew mibdula maz zmien ghax il majjoranza huma tal aluminium lejwn id deheb.

Il bieb ta barra huwa ta l-injam u qieghed fi stat hazin. Ghandu partijiet tal hgieg bil ferro batuto jghamlu parti mil bieb. Il faccata tal binja u dan il bieb lihom ma jigu mizbughin u dan jwaqqa il post mad-dehra kif tasal ghalih.

Il zewg affarijiet li laqtuni kienu li hemm bleb intern, kif tidhol fl-entrata, li jghaqqad in terran 105 mal residenza fuqu, numru 103 (il mezzanin ta fuq il 105). Ukoll, barra min hekk, is servizz ta l-elettriku huwa antik, 5 amp u mghoddi fil 'casing' u mbaghad iz zewg meters tal terran u mezzanin huma gol intrata tal numru 105, haga li hija kompletament hazina.

DeB

Il post min gewwa, bhal faccata, huwa mitluq u ilu ma jigi mantunut. Il kamra tal banju hija antika b'madum tac-ceramika mhallat fid disinn. Din il kamra tal banju mbaghad ghandha saqaf tal konkos.


Mad dar jidhru xi concenturi fil hajt ghalkemm meta tikkonsidra li il bini huwa ta zewg sulari biss, dawn huma xejn nkwetanti u jidru ghax il post mhux mantenut.


Il propjeta hija residenza u minghajr il kuncens tal-reidensa ta fuq, M'hemmx lok ghal xi zvilupp. Dan ukoll jghamel effett fuq il valur tat-terran.


Jien ikkonsidrajt il-lokalita li hija go triq traffikusa u b'ammont ta hwienet tal karozzi uzati fil lokalita vicina. Il-pjan tal-post u s-servizzi antiki li hemm fir – residenz huma ta detriment. Fil pozittiv hemm il fatt li ghandu bieb ghalih (nassumi li il-bieb intern mal mezzanine jigi mghaluq bil gebel), id-daqs tal post nnifsu u il gnien mdaqqs li ghandu.

Ukoll nikkonsidra li hemm persuna ta eta avvanzata tghix fil post u kien hemm zmien meta kien jithallas ammont ta kera (€365.0 p/a) barra li hemm piz zghir ta cens perpetwu. Meta jitqabbel ma propjetajiet simili u naf il prezzijiet taghom, jien nistma dan it-terran bi prexx, fis suq ta €230,000 (mitejn u tletin elf euro).

Noel Debattista B.E. & A.A. & C.E..
6B/16, 'Highrise', Triq L-Imradd,
Ta' Xblex, XBX 1150, Malta
Tel/Fax : 21334403

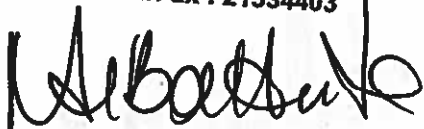
Noel Debattista A & CE

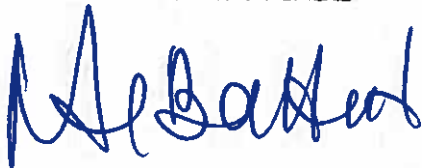

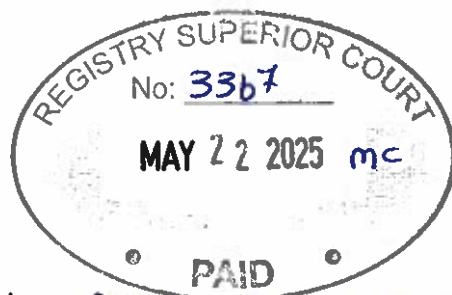

Illum 22 ta' Mejju 2025
Ippreżentata mill-Perit N. Debattista
B'/Bla dok' Sittax (16) dokumenti


MARIE FALSON
D/Reg

NOEL DEBATTISTA A & CE
6B / 16 'Highrise'
Triq L-Imradd
Ta' Xbiex XBX 1150
Tel/Fax (356) 21 334403

15 ta April 2025

ref tieghi 4224.a

Ms. Mary Bonello
Flat 6, Cargio Court, Bay Street,
M'Scala

Ref: Atti tas-Subasti 44/2024 -- 35°14° Capital SCC p.l.c. (C105417) vs Mary Bonello (KI 415346M) u Dr Rosemarie Farrugia u PL Gerald Bonello bhala l-kuraturi deputati sabiex jirrappreżentaw lill-eredi mhux maghrufa tad-defunt Ronald Bonello (KI 779349M)

Nixtieq navza li s-seduta li kienet giet iffisata ghal 16 ta April giet posposta ghal ragunijiet ta sahha.

Ghalhekk sejjer inzomm seduta fuq il-post b'ghan ta valutazzjoni tal propjeta immobli, maisonette fil-pjan terran ufficjalment numerat mija u hamsa (105), li qabel kien ufficjalment numru wiehed u tmenin (81), fi Triq Ghajn Dwieli, Rahal Ġdid, Malta, nhar : **it-Tlieta 29 ta April 2025 fis-3.00 p.m.**

Dan kif gejt appuntat bhala espert fl-atti tal mandate tal-Qbid ta' Hwejjeg immobli – Prim Awla tal-Qorti Civili sabiex naghmel l-istima u deskrizzjoni tal-propjeta immobbli mertu għall-bejgh b'subbasta suċitata

Il-partijiet koncernati ghandhom jkunu fuq il-post biex jinfetah ghal l-spezzjoni.
Ghalhekk inti gentilment mitluba tipprovdu aċċess xieraq u minghajr ebda tfixkil u
fin-nuqqas tintalab direzzjoni mill-Onorabbli Qorti sabiex jittiehdu passi ulterjuri.

Grazzi,



N DeBattista A & CE

Cc. 35'14' Capital SCC p.l.c. (C105417) – 19, Conservatory Street, Floriana FRN
1521.

Dr. Rosemarie Farrugia – Farrugia Legal, 54, Triq Dun Pawl, Luqa, LQA 1601
PL Gerald Bonello- Bisazza and Bisazza Advocates, 62/4 Old Bakery Street, Valetta,
VLT 1454.

Dr. Marvic Farrugia, Deputat Registratur, Qorti Civili, Valletta.

NOEL DEBATTISTA A & CE
6B / 16 'Highrise'
Triq L-Imradd
Ta' Xbiex XBX 1150
Tel/Fax (356) 21 334403

3 ta April 2025

ref tieghi 4224

Ms. Mary Bonello
Flat 6, Cargio Court, Bay Street,
M'Scala

Ref: Atti tas-Subasti 44/2024 -- 35°14° Capital SCC p.l.c. (C105417) vs Mary Bonello (KI 415346M) u Dr Rosemarie Farrugia u PL Gerald Bonello bhala l-kuraturi deputati sabiex jirrappreżentaw lill-eredi mhux maghrufa tad-defunt Ronald Bonello (KI 779349M)

Nixtieq navza li sejjer inzomm seduta fuq il-post b'ghan ta valutazzjoni tal propjeta immobli, maisonette fil-pjan terran ufficjalment numerat mija u hamsa (105), li qabel kien ufficjalment numru wiehed u tmenin (81), fi Triq Ghajn Dwieli, Raħal Ġdid, Malta, nhar : **it-Erbgha 16 ta April 2025 fis-4.00 p.m.**

Dan kif gejt appuntat bhala espert fl-atti tal mandate tal-Qbid ta' Hwejjeg immobli – Prim Awla tal;Qorti Civili sabiex nagħmel l-istima u deskrizzjoni tal-propjeta immobbli mertu għall-bejgh b'subbasta suċitata

Il-partijiet koncernati ghandhom jkunu fuq il-post biex jinfetah ghal l-spezzjoni.
Ghalhekk inti gentilment mitluba tipprovdu aċċess xieraq u minghajr ebda tfixkil u
fin-nuqqas tintalab direzzjoni mill-Onorabbli Qorti sabiex jittiehdu passi ulterjuri.

Grazzi,



N Debattista A & CE

Cc. 35'14' Capital SCC p.l.c. (C105417) – 19, Conservatory Street, Floriana FRN
1521.

Dr. Rosemarie Farrugia – Farrugia Legal, 54, Triq Dun Pawl, Luqa, LQA 1601
PL Gerald Bonello- Bisazza and Bisazza Advocates, 62/4 Old Bakery Street, Valetta,
VLT 1454.

Dr. Marvic Farrugia, Deputat Registratur, Qorti Civili, Valletta.



FACADE SHOWING NO 105
TRIQ QHASN DULIELI

Noel DeBattista
Noel DeBattista B.E. & A.A. & C.E..
6B/16, 'Highrise', Triq L-Imradd,
Ta' Xbiex; XBX 1150, Malta
Tel/Fax : 21334403

INTERIOR VIEW



2 METERS WITHIN NO POST



N. DeBattista
Nool DeBattista B.E. & A.A.C.E..
6B/16, 'Highrise', Triq L-Imradd,
Ta' Xbiex, XBX 1150, Malta
Tel/Fax : 21334403 E..

façade 103 / 105



COVERED AREA PRIOR TO GARDEN


A.A. &
Ta' Xblek, XBX 1150, Malta
Tel/Fax : 21334403
M. Abattuk



GARDEN TO NO 105



GARDEN ROOM AT REAR OF GARDEN

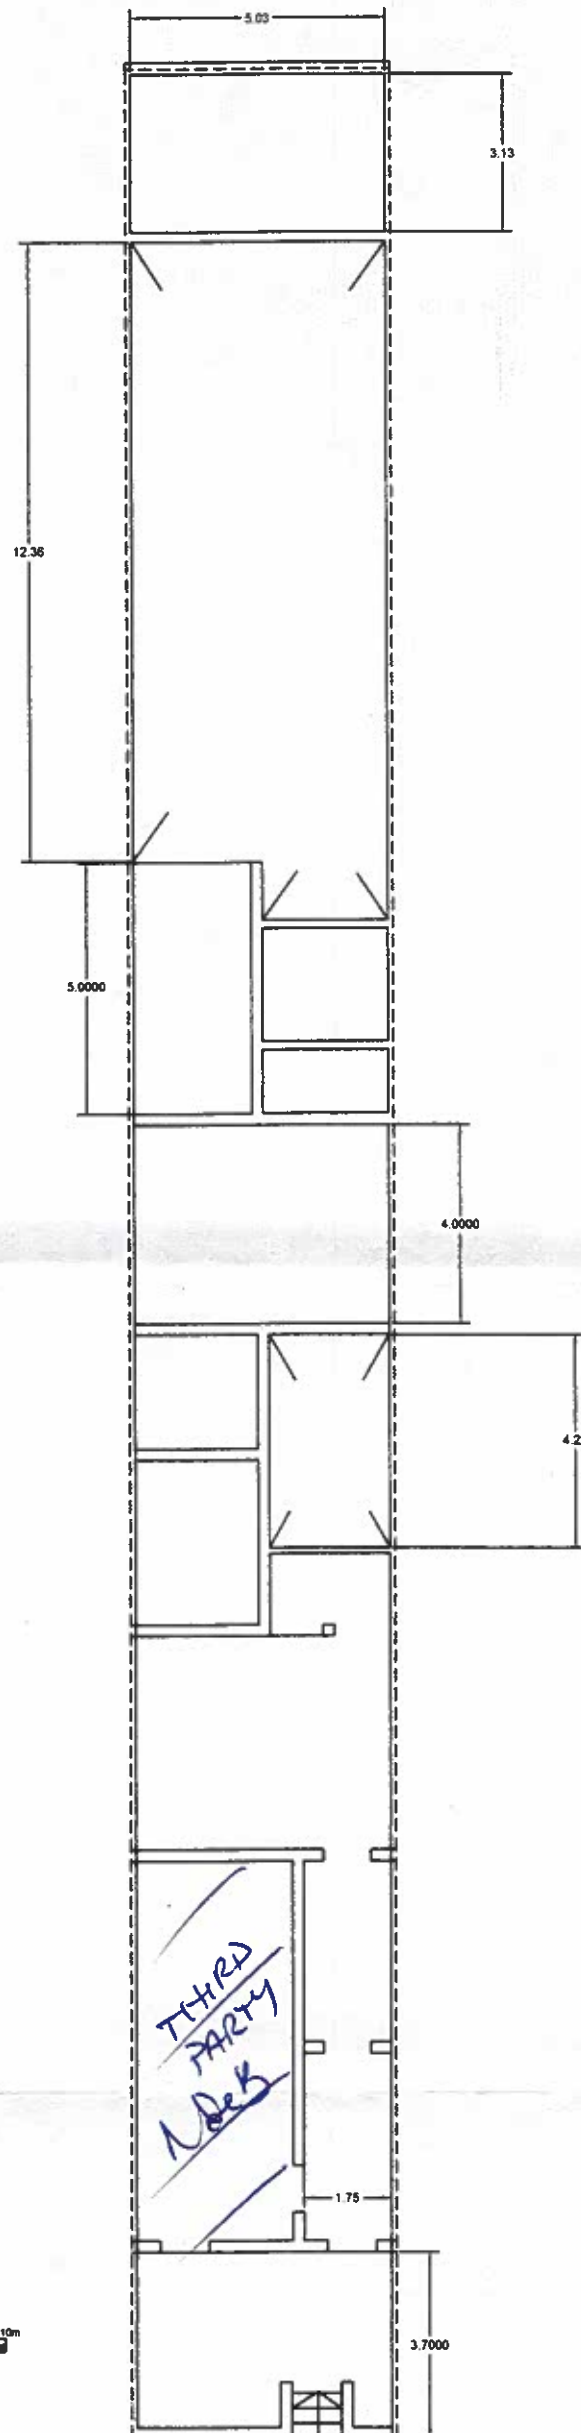

01 00 01 02 03 04 05 06 07 08 09 10m
scale 1:100

This drawing is the property of Noel DeBattista A & CE. It is protected by the copyright ACT (CHAPTER 415, Laws of Malta), and is not to be copied in part or whole without written permission.

Rev:		Client: Civil law courts Project: 105, Ghajn Dwieli Road, Paola Drawing title: plan Scale: 1:100	Job No: Debnoe 4224 Dwg No: 424/02 Drawn by: N.D. Date: 14-05-2025	 Noel DeBattista A & CE Add: 6B/16, 'Highrise', Triq l-Imradd, Ta' Xbiex, XBX 1150 e-mail: perit.debattista@gmail.com tel/fax: 21 33 44 03
Notes: 1. All dimensions are in m.				

DTK

Numru wara l-ehor Progressive Number	L-iscem ta' l-Att Title of Deed	Registru tan-noti għall-Insinwa Register of Notes for enrolment of deeds (Insinwa)	Annotazzjonijiet Annotations
2885	Bejtn	Tista u Jhonxawla Marya u l-6 dis muris mieda u solhin (22-21176) Bejtn ma diqat li- pazz ta abur mieda l-6 (211600) solidament minn Carmela arcula minn Victor Bonello u Doris xella u Marya u l-6 John Casar oħra elud il-mertin Joseph Tabone u Francesca nee. Elmer u macedis Caspici u l-6 Carmela u Doris Paola u Marya Othman. Marya Victoria Australia u faww ta Ronald Bonello mieda ta presentat. li il- mieda Victor u Carmela nee Tabone u mieda Paola u l-6 Caspici tadde nuuri dnan solhin u mieda mieda (21181) Phayn Dwiell Road, Paola, saggota għal- cens. għal- u boeketun b'att indikat (H) not De, Maurice O Paulsen 1st April 1976 for ul-Sid Al Doe	

IT-TMIEN SKEDA

KARATTERISTIĊI FIŻIĊI TAL-PROPJETÀ IMMOBBLI

Lokali	RAGAL IL QDID
Indirizz	105, TRIQ GHAFN DWIEL
Dies tal-Binja kolha trasferita	198 sqm + 15.62 Komuni.

IMMARKA FEJN APPLIKABBLI (Ilma kaxxa waħda f'kull każ minbarra fejn indikat mod ieħor)

Tip ta' Propjeta'	☐ Villa	☐ Semi-Detached	☐ Bungalow	☐ Flat/Appartment
	☐ Penthouse	☐ Mezzanin	☐ Maisonette	☐ Farmhouse
	☐ Terraced House	☒ Terran		
Lejla minn ilha	☐ 0-20 sena	☒ Aktar minn 20 sena	☐ Qabel it-Tieni Gwerra	
-Madwar	☐ Veduta tal-bahar	☐ Veduta tal-kampanja	☒ Urbana	
ambjent	☐ Żona kwieta	☒ Żona Traffikuża	☐ Żona ta' divertiment	☐ Żona Industrijali
ta' ta' Kostruzzjoni	☐ Ġebel u saqaf	☐ Nofs Lest**	☒ Lest***	
undizzjoni	☐ Tajjeb	☐ Adekwat	☒ Razin	
ċilitajiet ta' timmarka aktar minn waħda	☒ Bil-Ġnien	☐ Bil-Pool	☐ Bil-lift	☐ Bil-Basement
	☒ Bil-Garaxx	☐ Garaxx karożza waħda	☐ Garaxx żewġ karożzi	☐ Garaxx ta' aktar karożzi
ija	☐ Bil-arja tiegħu	☒ Mingħajr l-arja	☐ Bil-arja ma' terzi	

Jinkludi l-artijiet kollha u għonja imma jinkludi sulari addizzjonali, soqfa u washrooms

Jinkludi tikkil, elettriku, ilma u madum

Jinkludi ** kif ukoll kmamar tal-banju u aperturi

ta: 1646 MAY 2025



Firma tal-Perit:

Noel Debattista

mru tal-Warrant: 137

Timbru:

Noel Debattista B.E. & A.A. & C.E..
6B/16, 'Highrise', Triq L-Imradd,
Ta' Xbiex, XBX 1180, Malta
Tel/Fax: 21884488

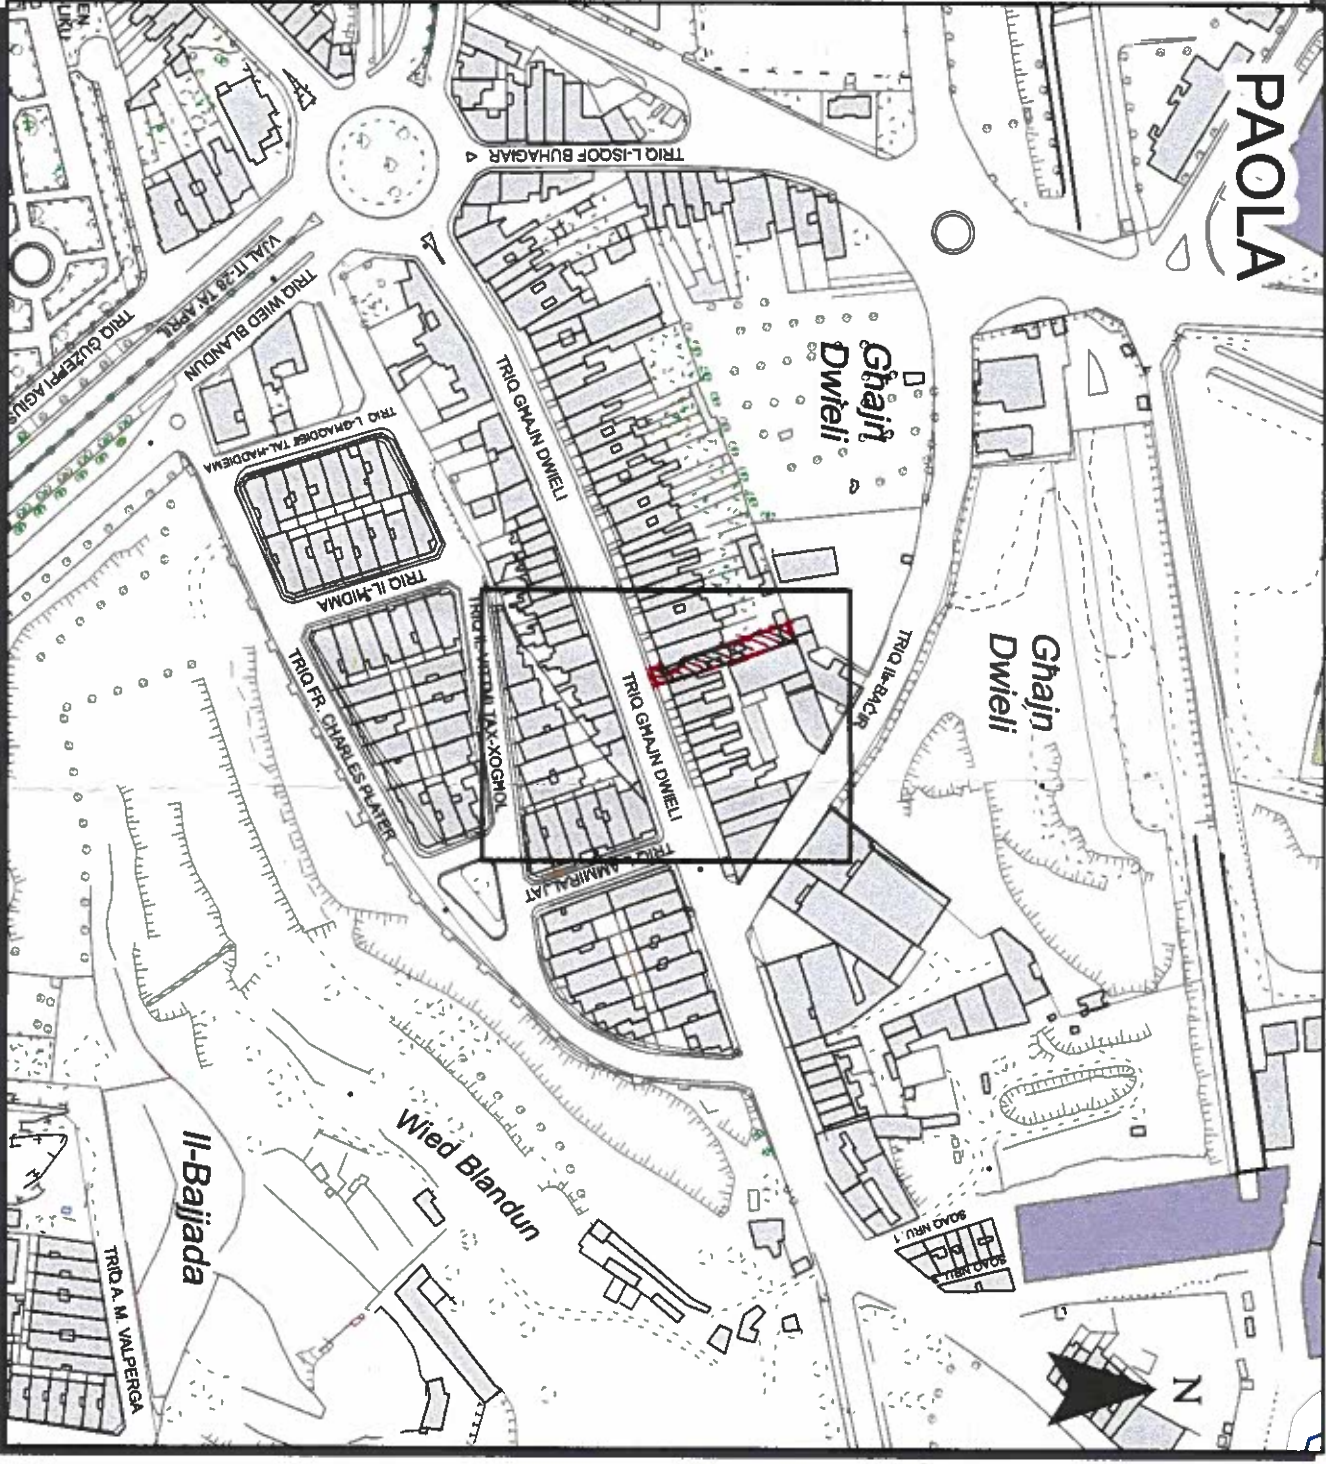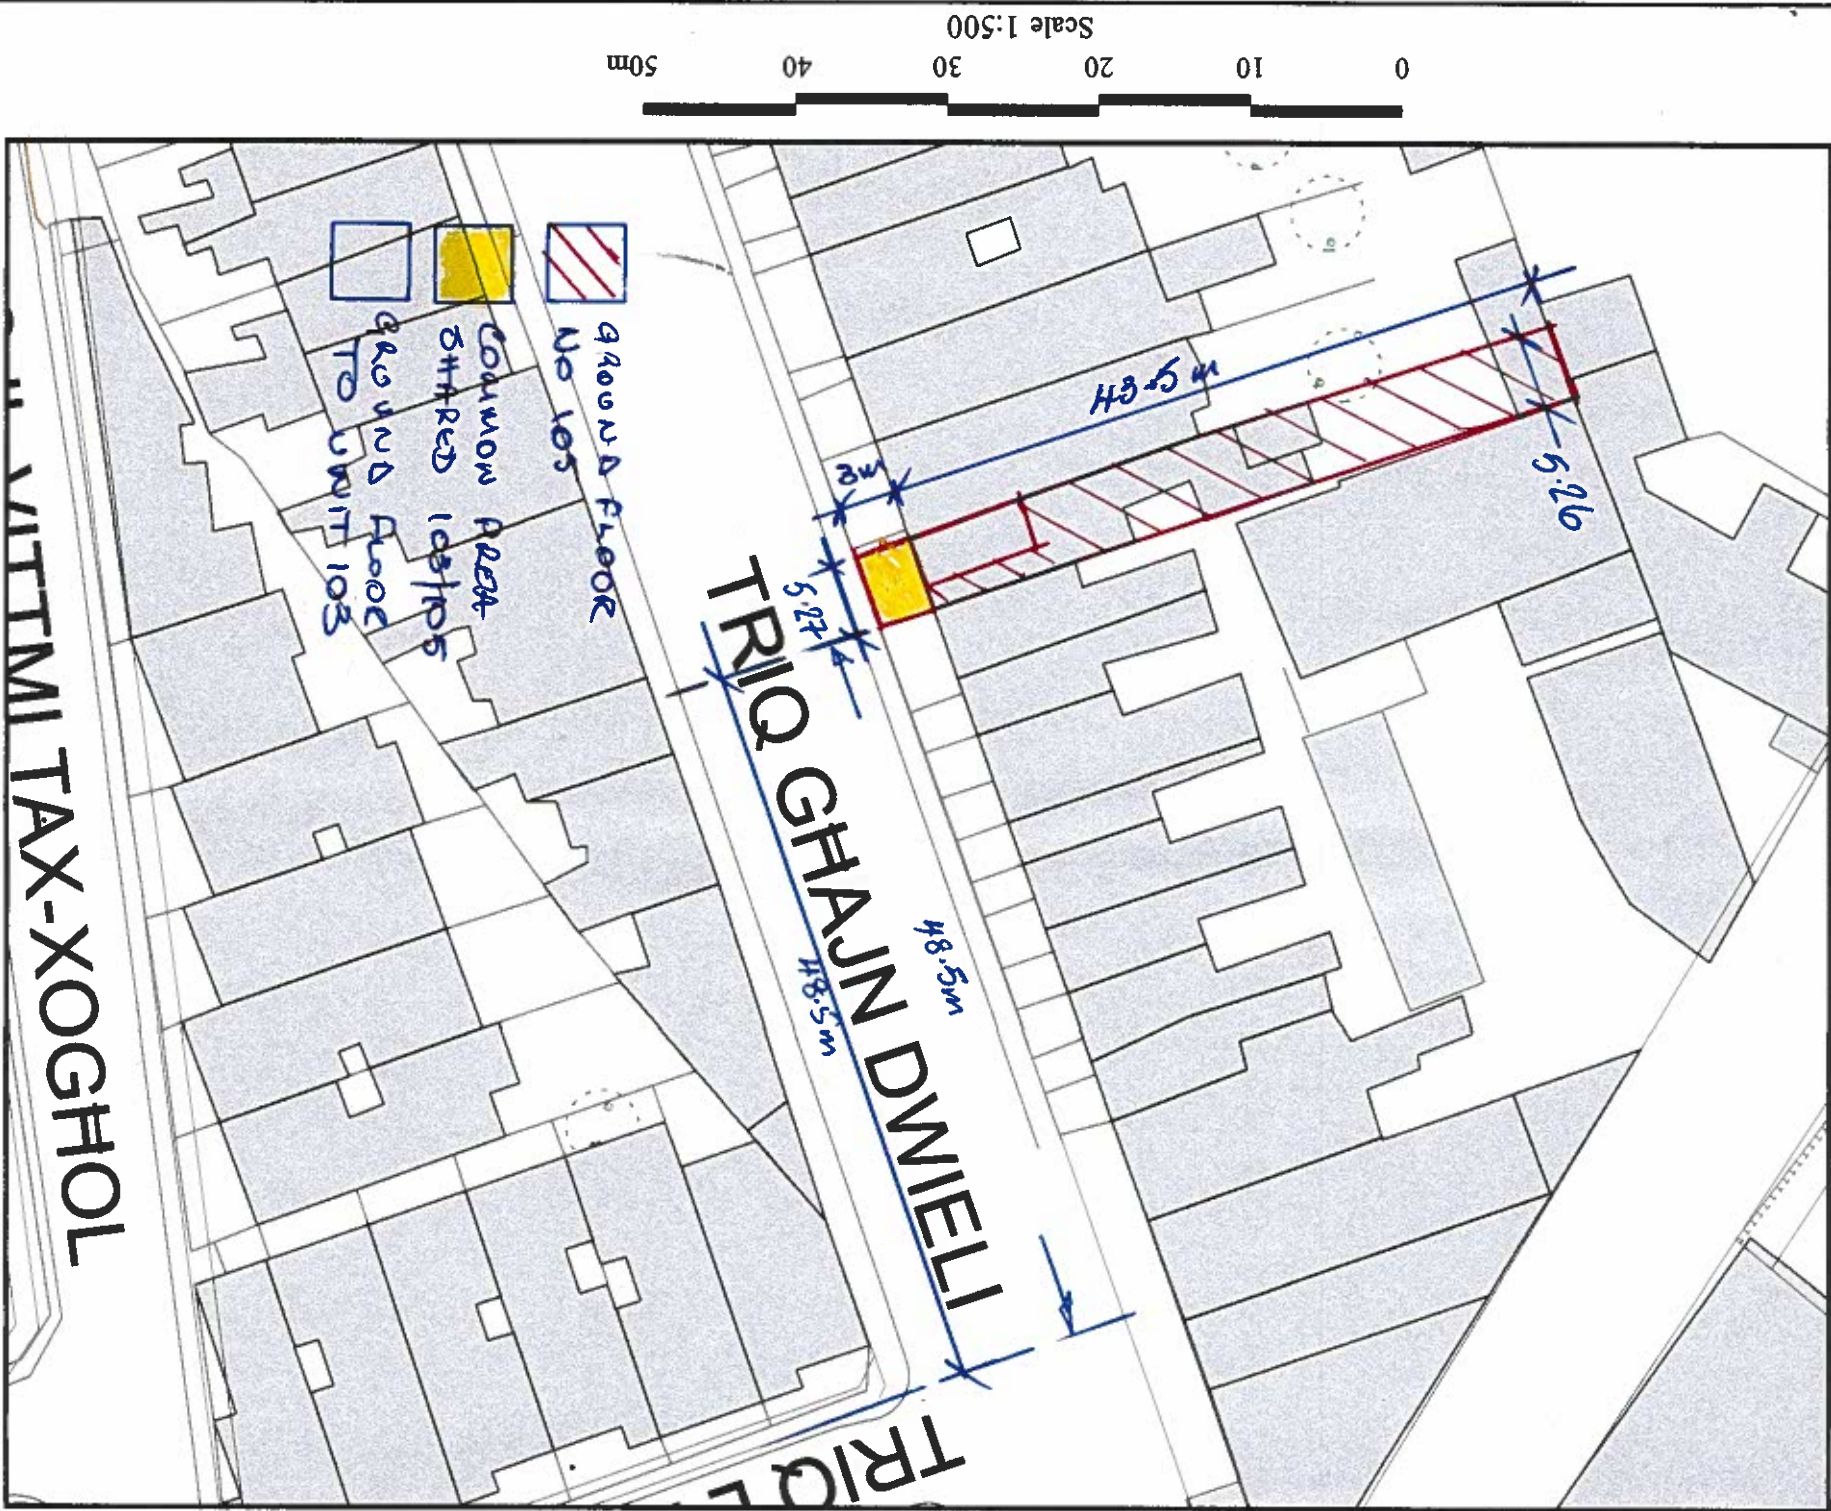

Pjanta tas-Sit 1:2500 Site Plan

Aġenzja għar-Registrazzjoni tal-Artijiet
116, Casa Bolino, Triq il-Punent, Il-Belt Valletta

Land Registration Agency
116, Casa Bolino, Triq il-Punent, Il-Belt Valletta

Nru tal-Mappa: **391994 E** Pożizzjoni Ċentrali: **x = 56069** Parti min S.S.: **5670** Data: **30/04/2025**
Map Number: **Centre Coordinates: y = 70609** Extracted from S.S.: **Date:**

Perit: **Noel Debatista B.E. & A.A. & C.E.** Qies (metri kwadri): **AREA TEREKNU**
Architect: **6B16, 'Highrise', Triq L-Imrad, Ta' Xblek, XBX 1150, Malta** Area (square metres): **NOLOS - 198 sqm.**
Timbru tal-Perit: **Timbru tal-Perit: 21324448** Firma ta' l-Applikant: **COMMON PLOT 15.6 sqm**
Architect's Stamp: **Architect's Signature:**

LR 403597 Dritt imhallas Fee Paid

N Debattista A & CE
16/6b 'Highrise'
Triq L-Imradd
Ta' Xbiex XBX 1150

Tel/Fax: 21 334403
V.A.T. No. 1109 -9808

16th May 2025

Ref: Debnoe 4224

Ms Marvic Farrugia
Deputy Registrar
Prim Qawla
Law Courts
Valletta



Dear Madam,

Please find below list of service rendered re Subbasta 44/2024

SERVICES RENDERED:

Access – 35 mins x 1 (29.4.25)
Transport
Typing -9 pages
Copies 45pages x A4, 3 pcs x A3
Plan of property and common parts drawn out
Plans – Land registration A3 plan
Photos – 7 in number
Letter – 1 Schedule 8
Notifications 2
Valuation - €230,000.00


Noel Debattista

22 MAY 2025

Illum.....
Ippreżentata mill Noel Debattista
bla dok, b Sittax - il dokumenti
(16) BS


Adrian Mallia
Deputat Registratur